

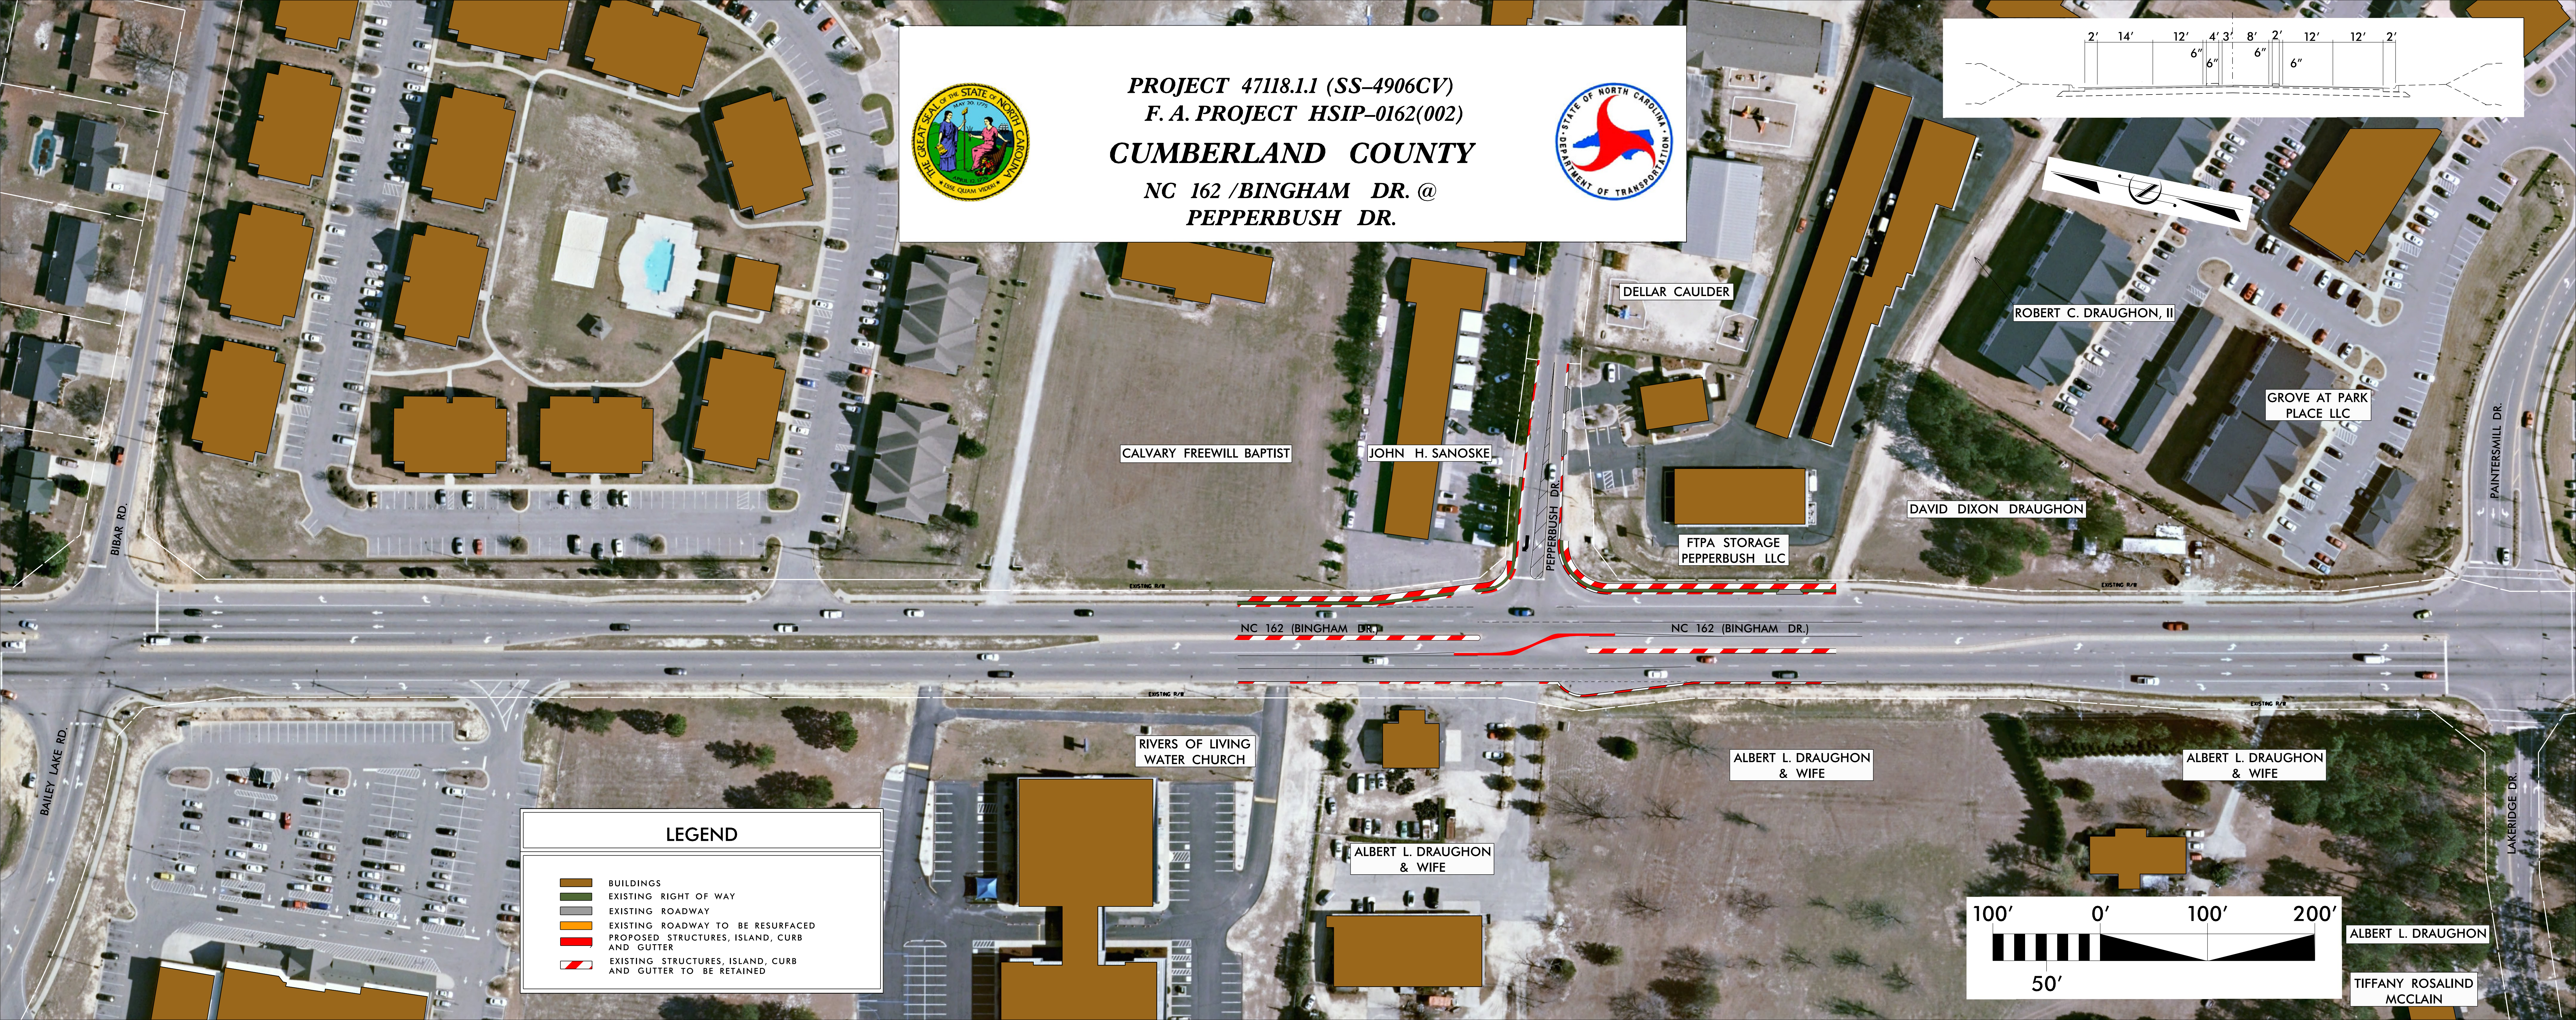


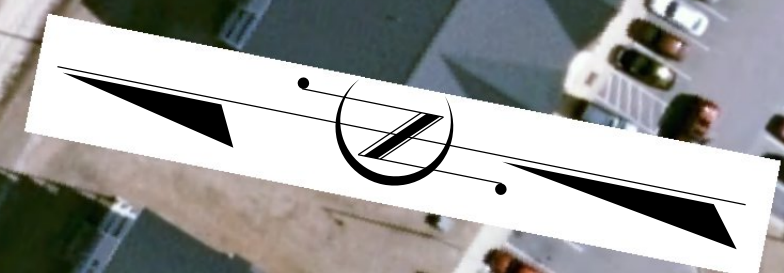


**PROJECT 47118.1.1 (SS-4906CV)**  
**F. A. PROJECT HSIP-0162(002)**  
**CUMBERLAND COUNTY**  
**NC 162 / BINGHAM DR. @**  
**PEPPERBUSH DR.**

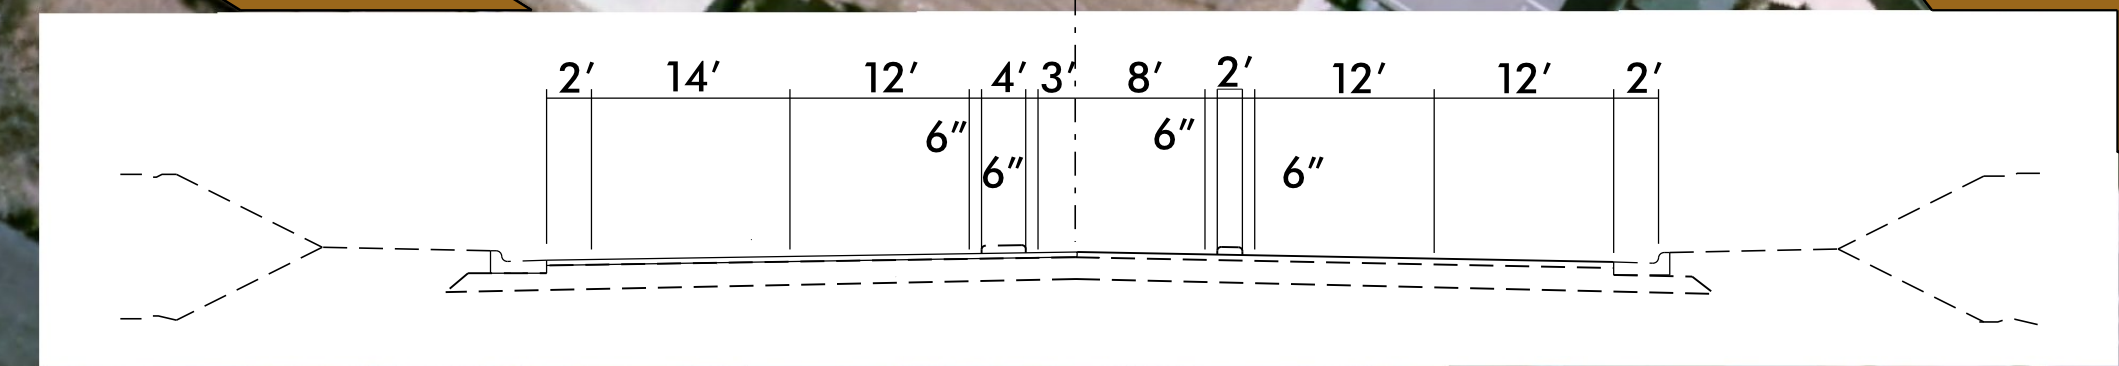

**LEGEND**

- BUILDINGS
- EXISTING RIGHT OF WAY
- EXISTING ROADWAY
- EXISTING ROADWAY TO BE RESURFACED
- PROPOSED STRUCTURES, ISLAND, CURB AND GUTTER
- EXISTING STRUCTURES, ISLAND, CURB AND GUTTER TO BE RETAINED

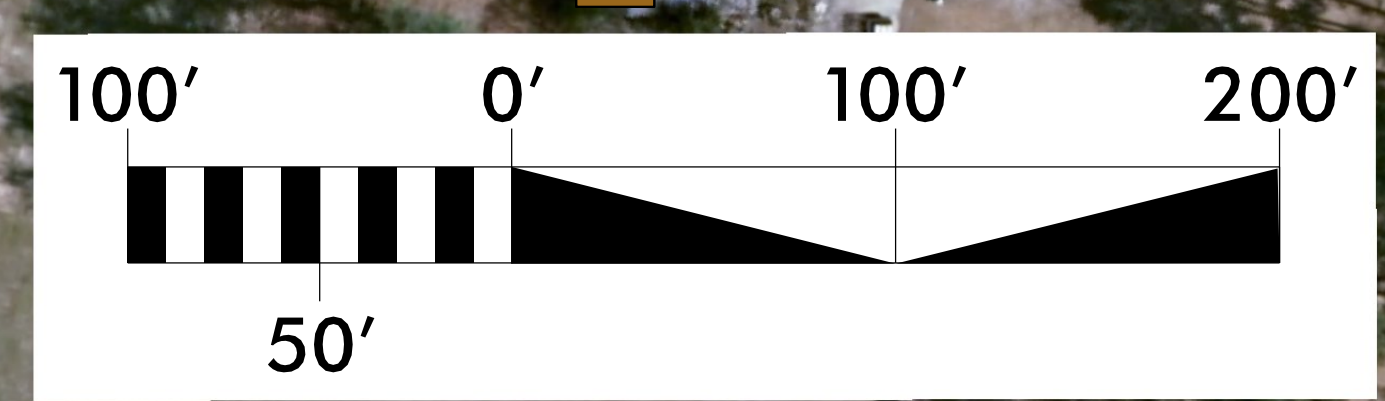

ALBERT L. DRAUGHON  
 TIFFANY ROSALIND MCCLAIN