

UTILITY INFORMATION:
 To provide greater visual clarity, existing and proposed utilities are not shown on these maps or on other displays. The utility information shown on these maps is limited to locations of major existing and potential utility easements. The designs shown on these maps, including utility easements, are preliminary and are subject to change.



PUBLIC MEETING MAP

PROJECT 45831.1.2 (U-5603)

**WATAUGA COUNTY
 PROPOSED UPGRADE OF
 NC 105 FROM US 321 TO NC 105 BYPASS**


OCTOBER 2018

ROLL 2 OF 2

NC ONE MAP IMAGERY DATE:
 MARCH 10, 2014

DESIGN DATA

FUNCTIONAL CLASSIFICATION = URBAN MAJOR ARTERIAL
 DESIGN SPEED = 40 MPH
 MAX. SUPERELEV. = 0.04

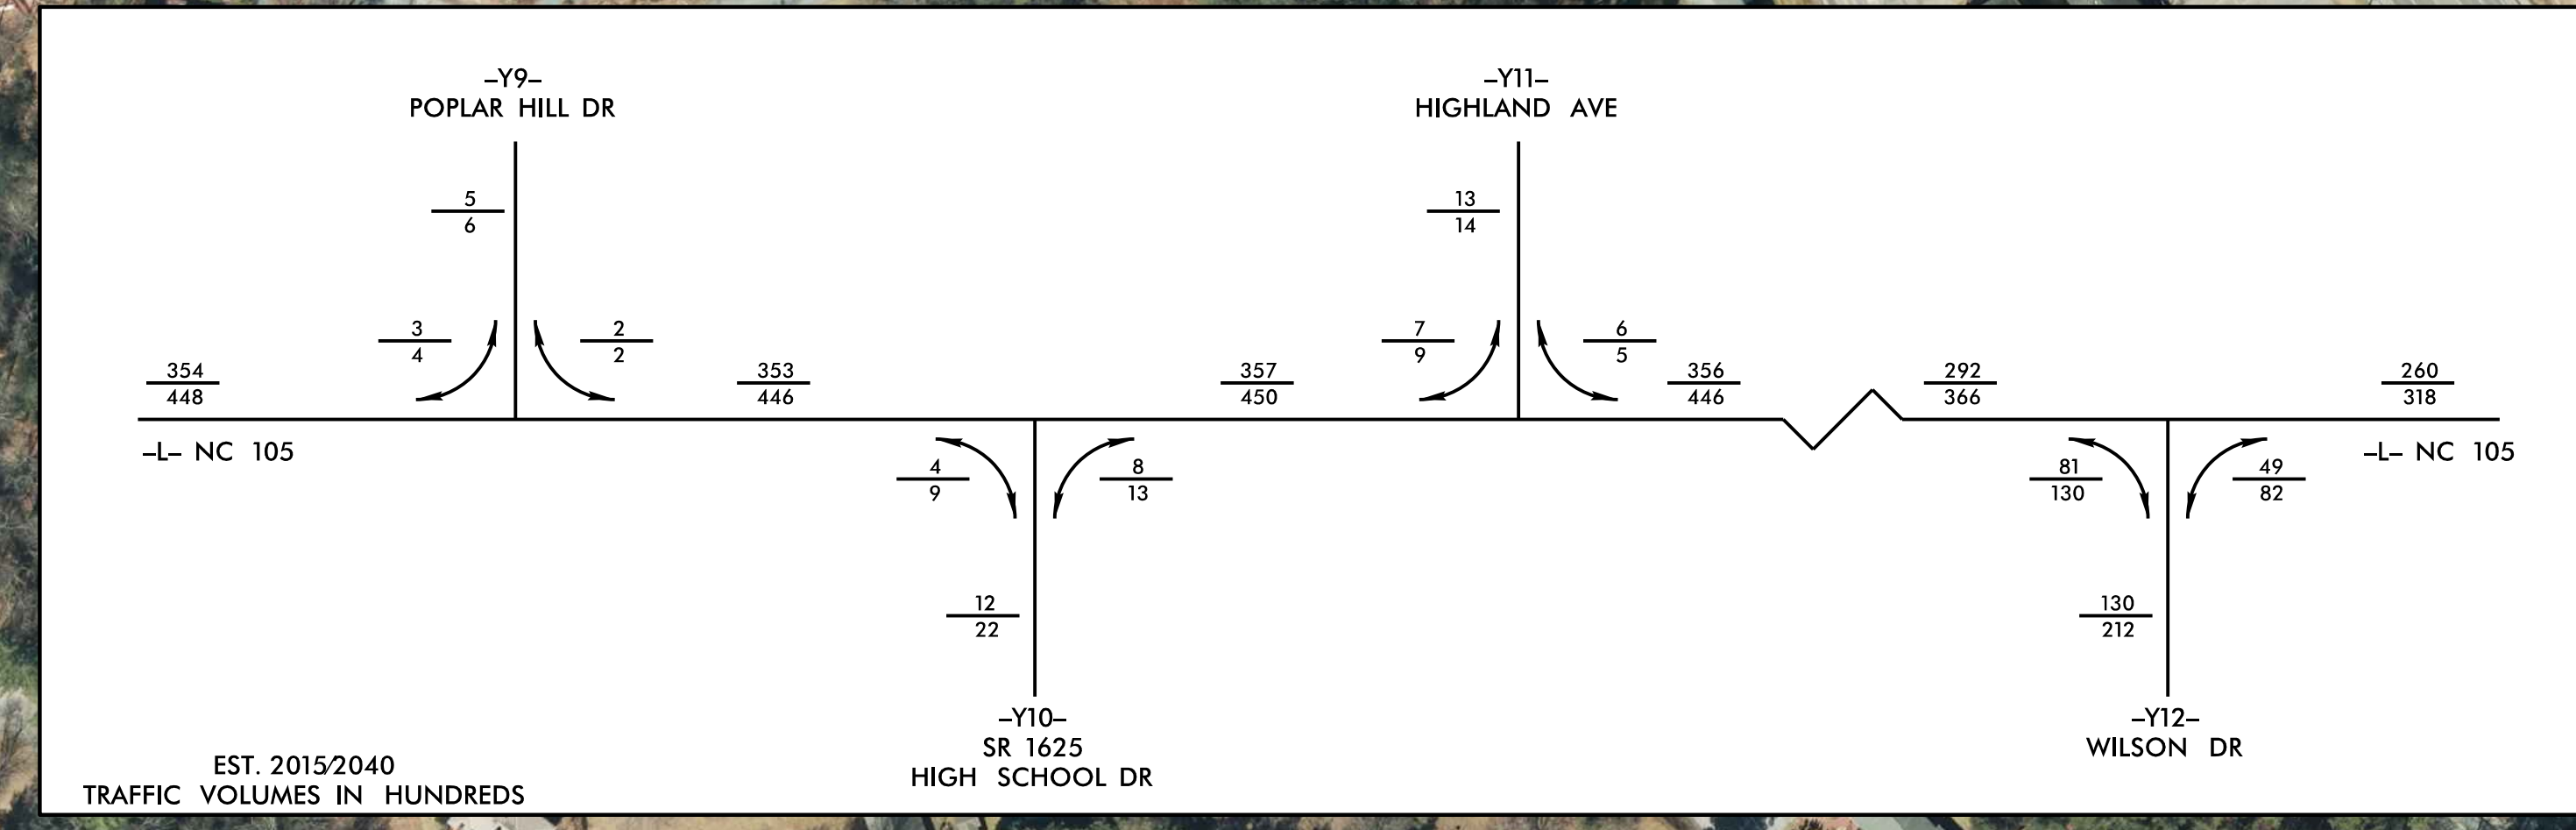


MATCHLINE SHEET 1
 STA 74+00.00

END TIP PROJECT U-5603
 -L- PT Sta. 133+17.92

LEGEND

- BUILDINGS
- EXISTING RIGHT OF WAY
- PROPOSED RIGHT OF WAY
- PROPOSED EASEMENTS (DRAINAGE, CONSTRUCTION, AND UTILITY)
- EXISTING ROADWAY
- EXISTING ROADWAY TO BE REMOVED
- EXISTING ROADWAY TO BE RESURFACED
- PROPOSED ROADWAY
- PROPOSED STRUCTURES, ISLAND, CURB AND GUTTER
- PROPOSED RETAINING WALL
- EXISTING STRUCTURES, ISLAND, CURB AND GUTTER TO BE RETAINED
- LAKES, RIVER, STREAMS AND PONDS
- PROPOSED CONTROL OF ACCESS
- PRESENT ADT
- FUTURE ADT
- PROPERTY LINES
- EXISTING TRAFFIC SIGNAL
- PROPOSED TRAFFIC SIGNAL
- WETLAND LIMITS BOUNDARY
- MUNICIPAL BOUNDARY


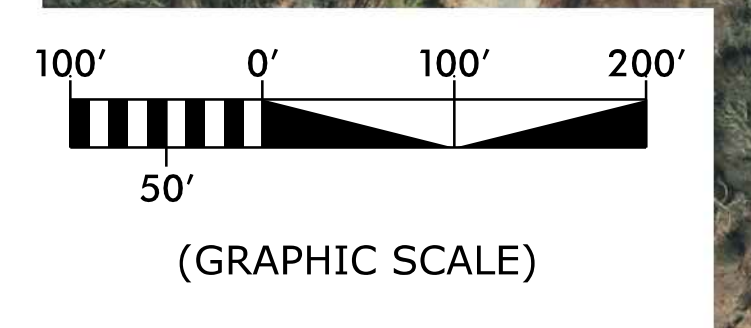

PRELIMINARY PLANS
 DO NOT USE FOR CONSTRUCTION
 INCOMPLETE PLANS
 DO NOT USE FOR R/W ACQUISITION

