
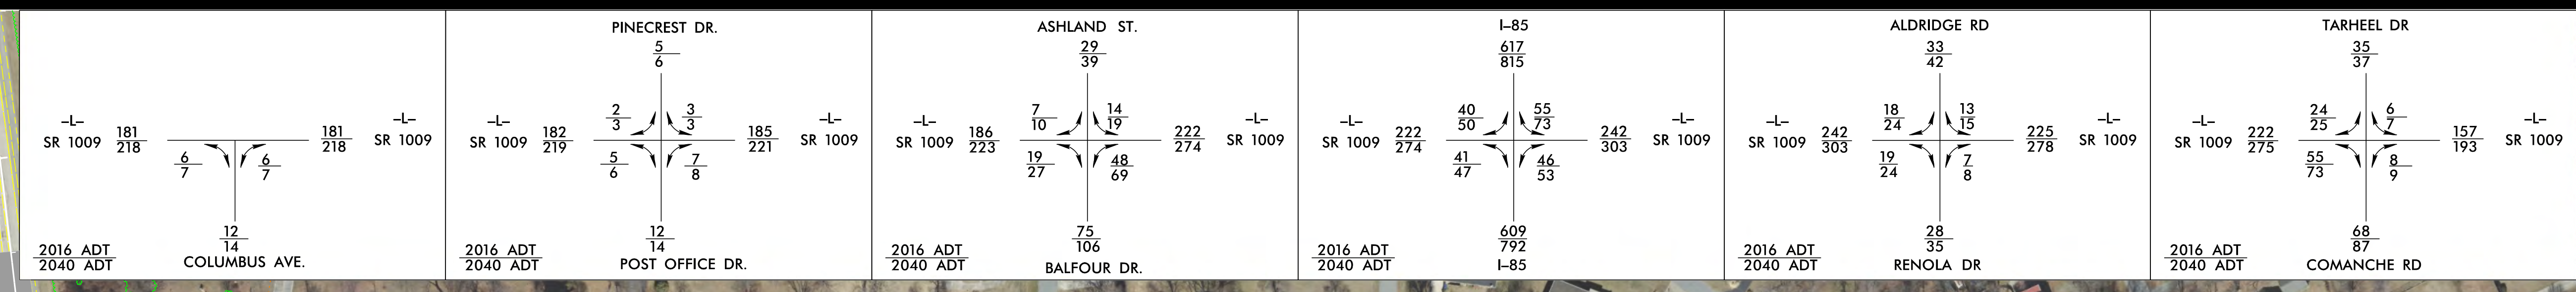


PRELIMINARY PLANS
DO NOT USE FOR CONSTRUCTION

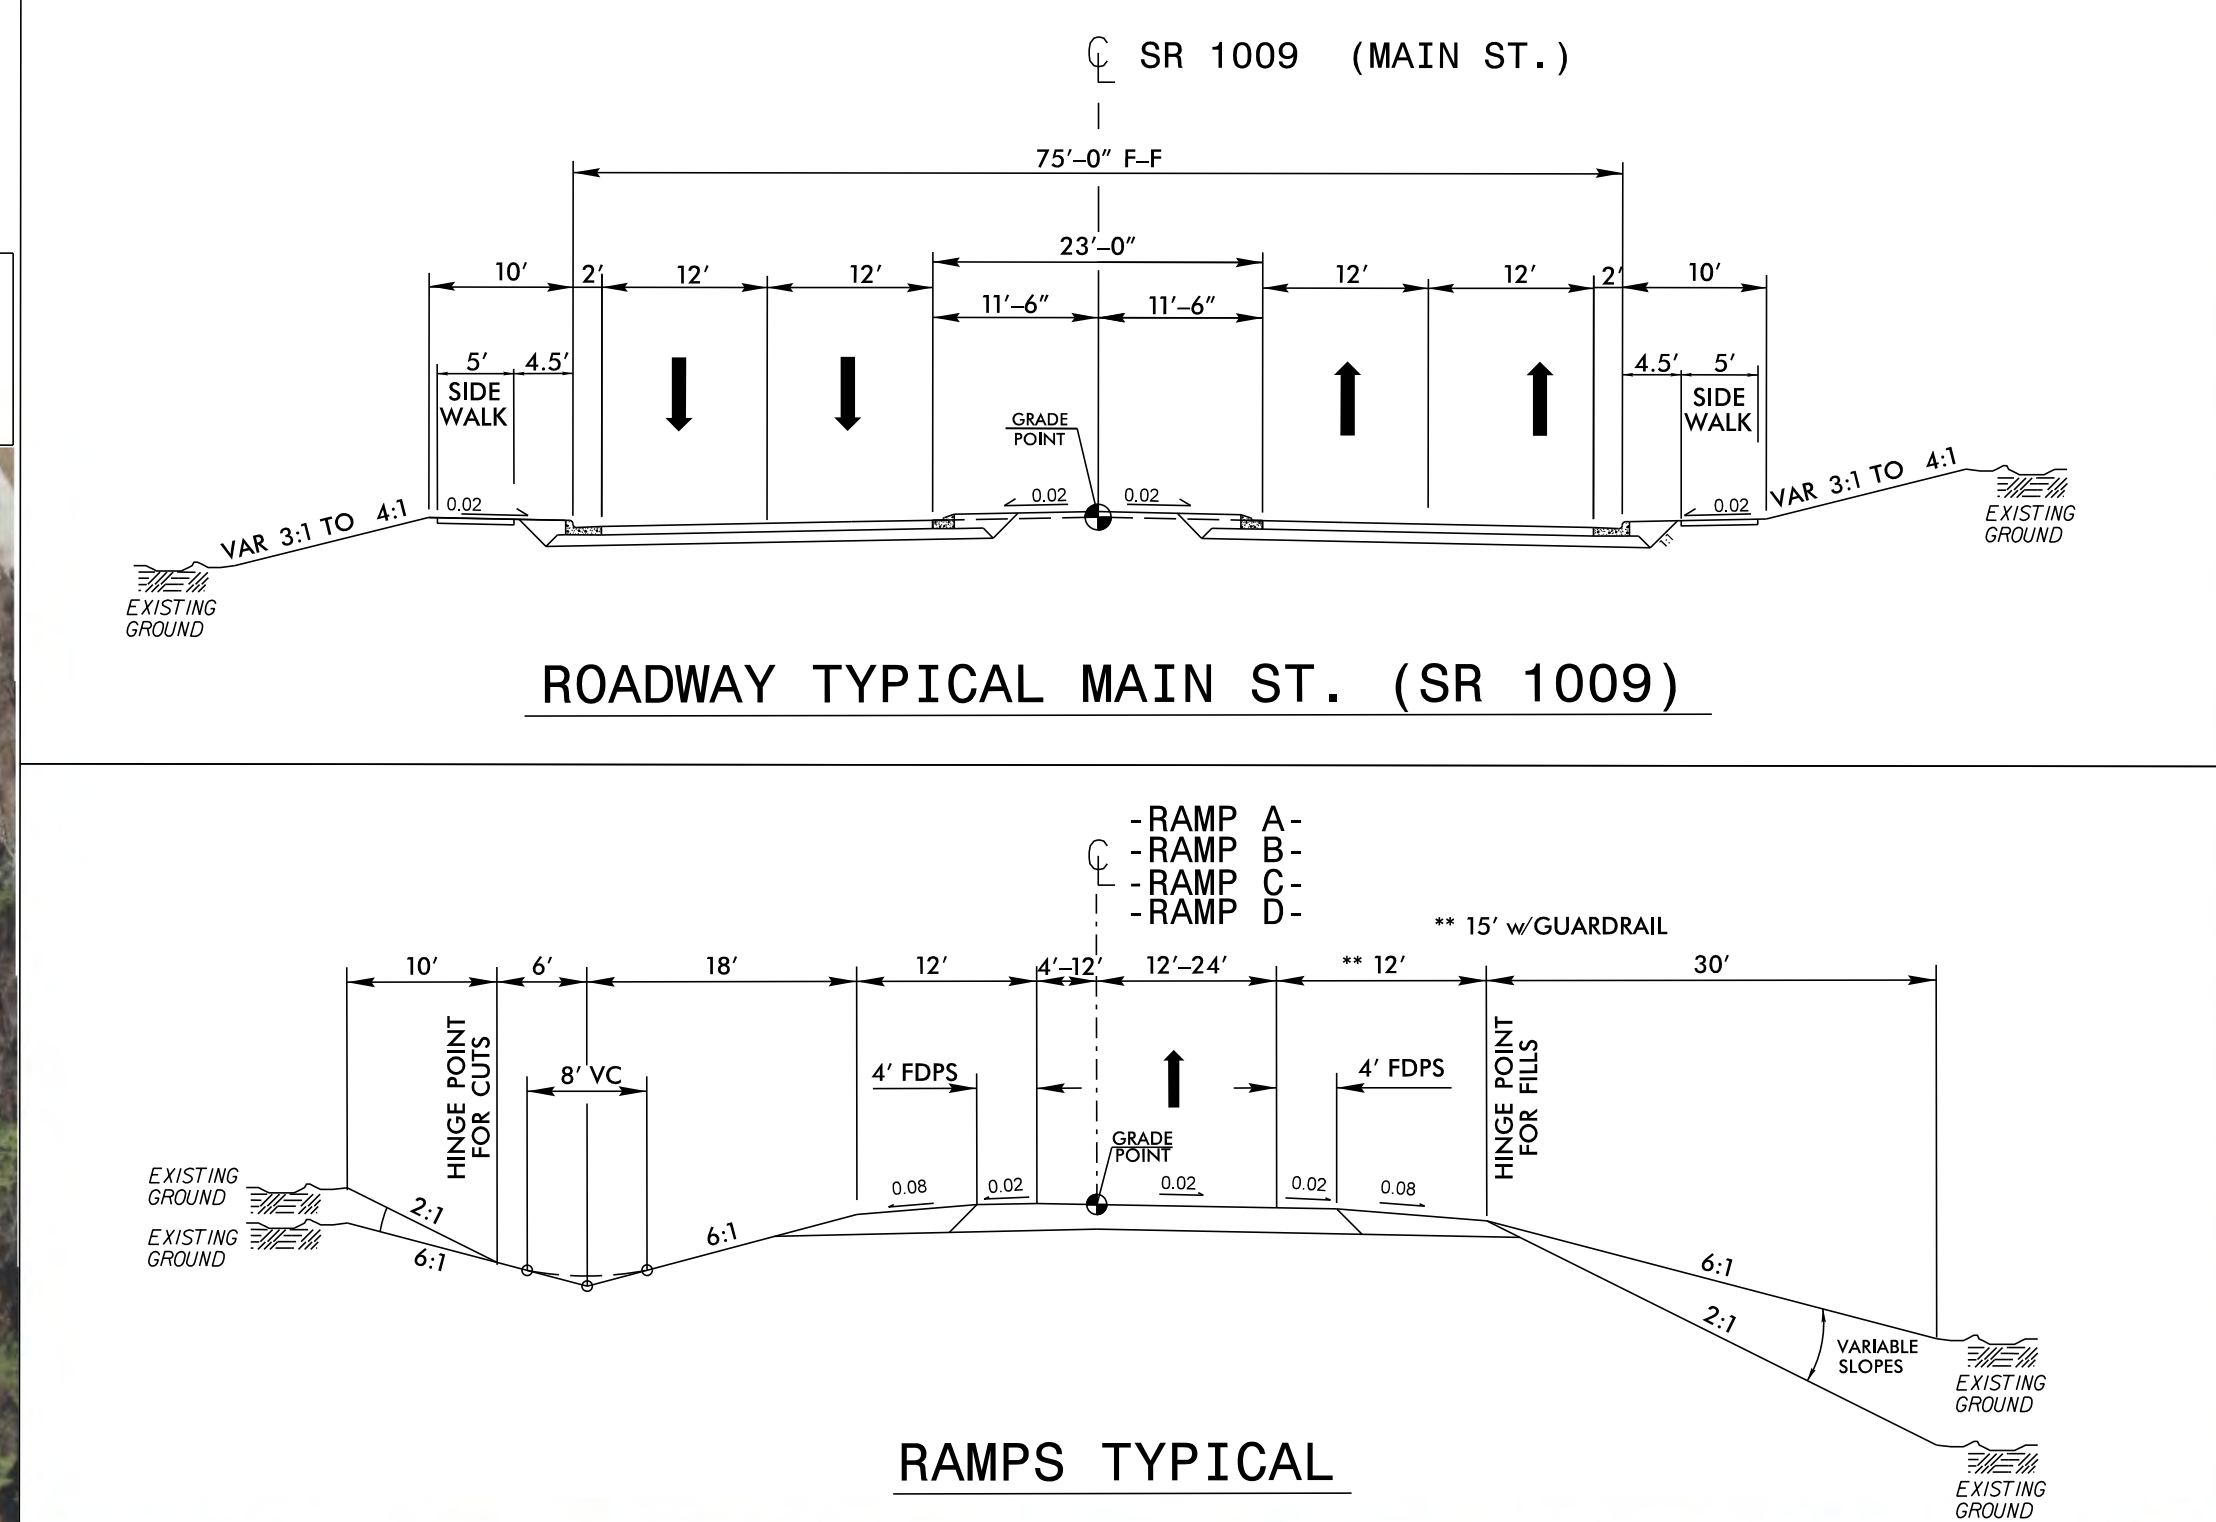

THE GREAT SEAL OF THE STATE OF NORTH CAROLINA
TOWN OF ARCHDALE, RANDOLPH COUNTY
PUBLIC MEETING MAP
MAIN STREET (SR 1009) & I-85
INTERCHANGE
ALTERNATIVE '1A'
NCDOT PROJECT NO. U-5770
MAP 1 OF 2

BEGIN TIP
PROJECT U-5770

END TIP
PROJECT U-5770

- LEGEND**
- BUILDINGS
 - EXISTING RIGHT OF WAY
 - PROPOSED RIGHT OF WAY
 - PROPOSED EASEMENTS (DRAINAGE, CONSTRUCTION, AND UTILITY)
 - EXISTING ROADWAY
 - EXISTING ROADWAY TO BE REMOVED
 - EXISTING ROADWAY TO BE RESURFACED
 - PROPOSED ROADWAY
 - PROPOSED STRUCTURES, ISLAND, CURB AND GUTTER
 - EXISTING STRUCTURES, ISLAND, CURB AND GUTTER TO BE RETAINED
 - LAKES, RIVER, STREAMS AND PONDS
 - PROPOSED CONTROL OF ACCESS
 - EXISTING CONTROL OF ACCESS
 - PRESENT ADT
 - FUTURE ADT
 - PROPERTY LINES
 - EXISTING TRAFFIC SIGNAL
 - PROPOSED TRAFFIC SIGNAL
 - WETLAND LIMITS BOUNDARY

DESIGN DATA
FUNCTIONAL CLASSIFICATION: URBAN MINOR ARTERIAL
DESIGN SPEED: 40 MPH
MAXIMUM SUPERELEVATION: 4%
DATE OF ORTHOPHOTOGRAPHY: 2014



PUBLIC MEETING MAP
MAIN STREET (SR 1009) & I-85
INTERCHANGE
TOWN OF ARCHDALE, RANDOLPH COUNTY
ALTERNATIVE '1A'
NCDOT PROJECT NO. U-5770
MAP 1 OF 2



THE GREAT SEAL OF THE STATE OF NORTH CAROLINA
TOWN OF ARCHDALE, RANDOLPH COUNTY
PUBLIC MEETING MAP
MAIN STREET (SR 1009) & I-85
INTERCHANGE
ALTERNATIVE '1A'
NCDOT PROJECT NO. U-5770
MAP 1 OF 2

