


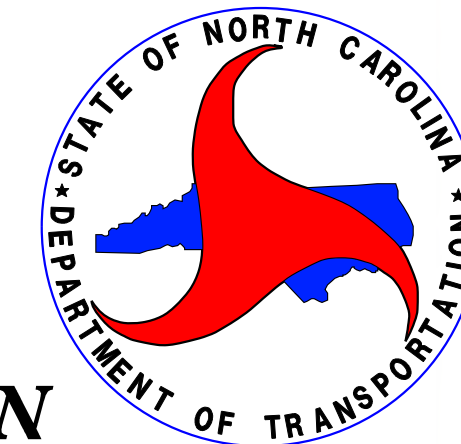


PUBLIC MEETING MAP
 PROJECT U-5848
ORANGE COUNTY
 HILLSBOROUGH, NC
ORANGE GROVE ROAD EXTENSION
 ALTERNATIVE 1



MARCH 2018

UTILITY INFORMATION
 TO PROVIDE GREATER VISUAL CLARITY, EXISTING AND PROPOSED UTILITIES ARE NOT SHOWN ON THESE MAPS OR ON OTHER DISPLAYS. THE UTILITY INFORMATION SHOWN ON THESE MAPS IS LIMITED TO LOCATIONS OF MAJOR EXISTING AND POTENTIAL UTILITY EASEMENTS. THE DESIGNS SHOWN ON THESE MAPS, INCLUDING UTILITY EASEMENTS, ARE PRELIMINARY AND ARE SUBJECT TO CHANGE

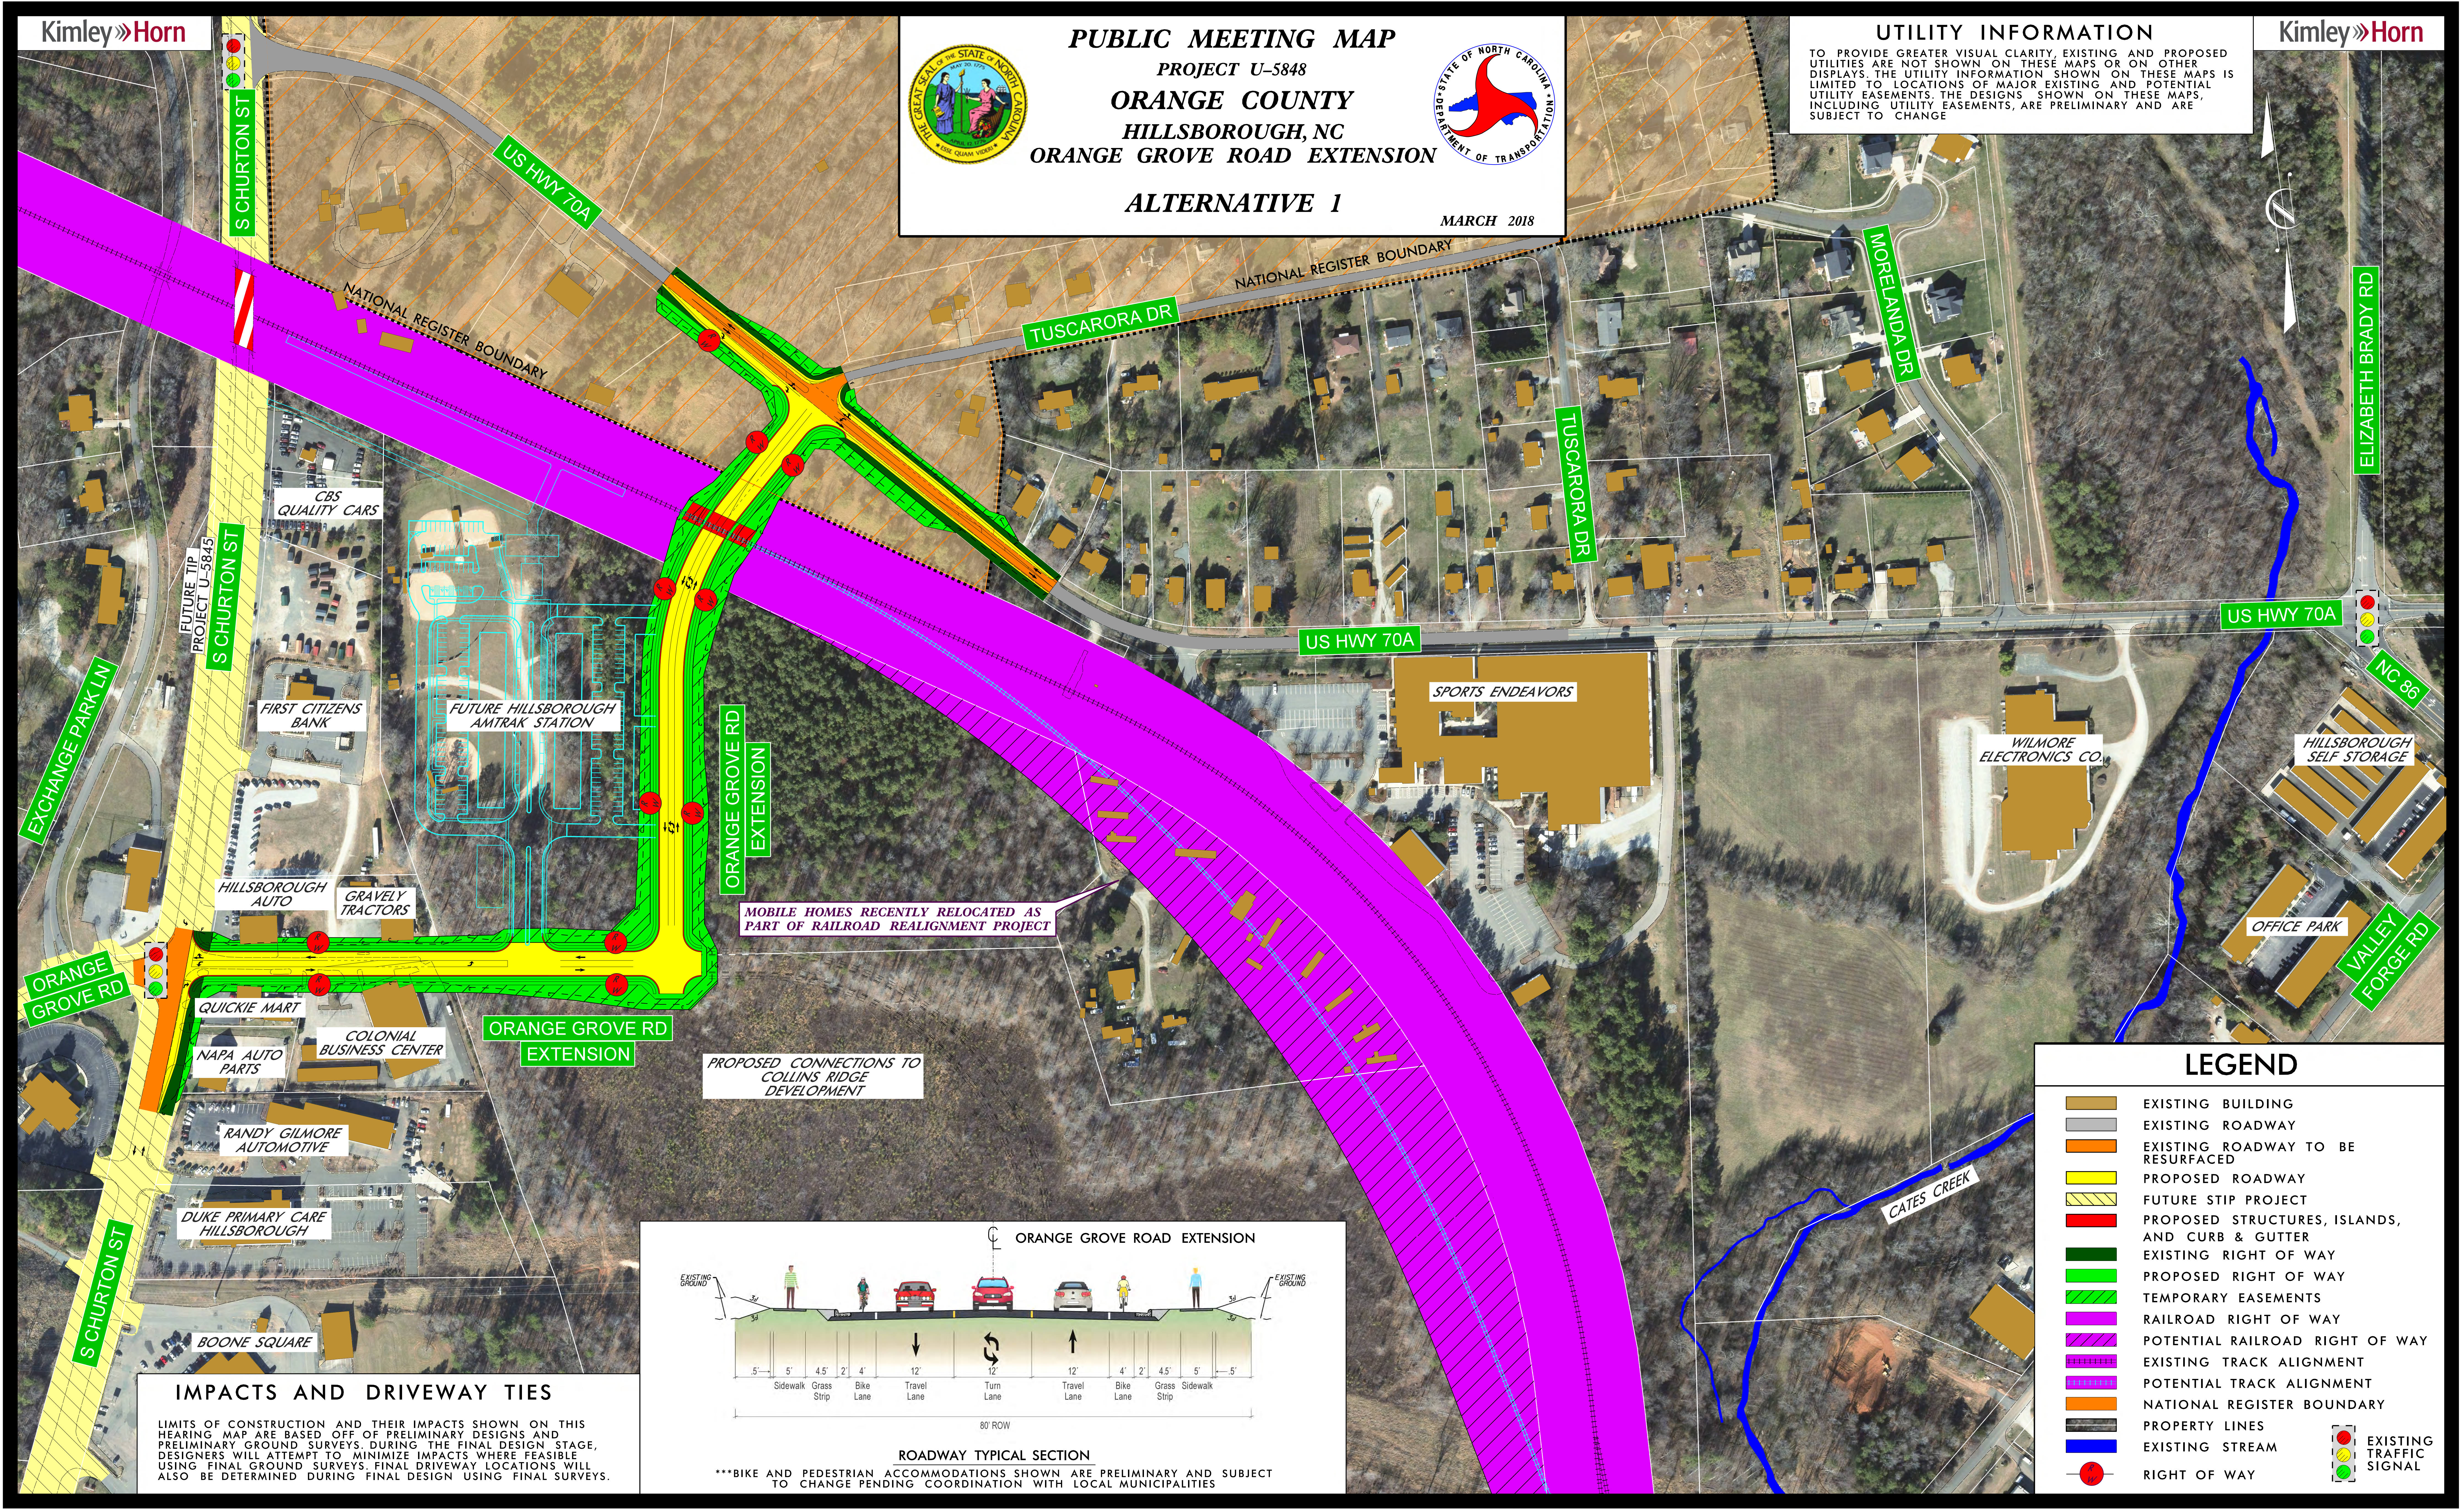

EXCHANGE PARK LN

FUTURE TIP PROJECT U-5845 S CHURTON ST

S CHURTON ST

ORANGE GROVE RD

S CHURTON ST

US HWY 70A

TUSCARORA DR

TUSCARORA DR

US HWY 70A

MORELANDA DR

US HWY 70A

ELIZABETH BRADY RD

NC 86

VALLEY FORGE RD

CBS QUALITY CARS

FIRST CITIZENS BANK

HILLSBOROUGH AUTO

GRAVELY TRACTORS

QUICKIE MART

NAPA AUTO PARTS

COLONIAL BUSINESS CENTER

RANDY GILMORE AUTOMOTIVE

DUKE PRIMARY CARE HILLSBOROUGH

BOONE SQUARE

FUTURE HILLSBOROUGH AMTRAK STATION

SPORTS ENDEAVORS

WILMORE ELECTRONICS CO.

HILLSBOROUGH SELF STORAGE

OFFICE PARK


MOBILE HOMES RECENTLY RELOCATED AS PART OF RAILROAD REALIGNMENT PROJECT

PROPOSED CONNECTIONS TO COLLINS RIDGE DEVELOPMENT

CATES CREEK

IMPACTS AND DRIVEWAY TIES

LIMITS OF CONSTRUCTION AND THEIR IMPACTS SHOWN ON THIS HEARING MAP ARE BASED OFF OF PRELIMINARY DESIGNS AND PRELIMINARY GROUND SURVEYS. DURING THE FINAL DESIGN STAGE, DESIGNERS WILL ATTEMPT TO MINIMIZE IMPACTS WHERE FEASIBLE USING FINAL GROUND SURVEYS. FINAL DRIVEWAY LOCATIONS WILL ALSO BE DETERMINED DURING FINAL DESIGN USING FINAL SURVEYS.

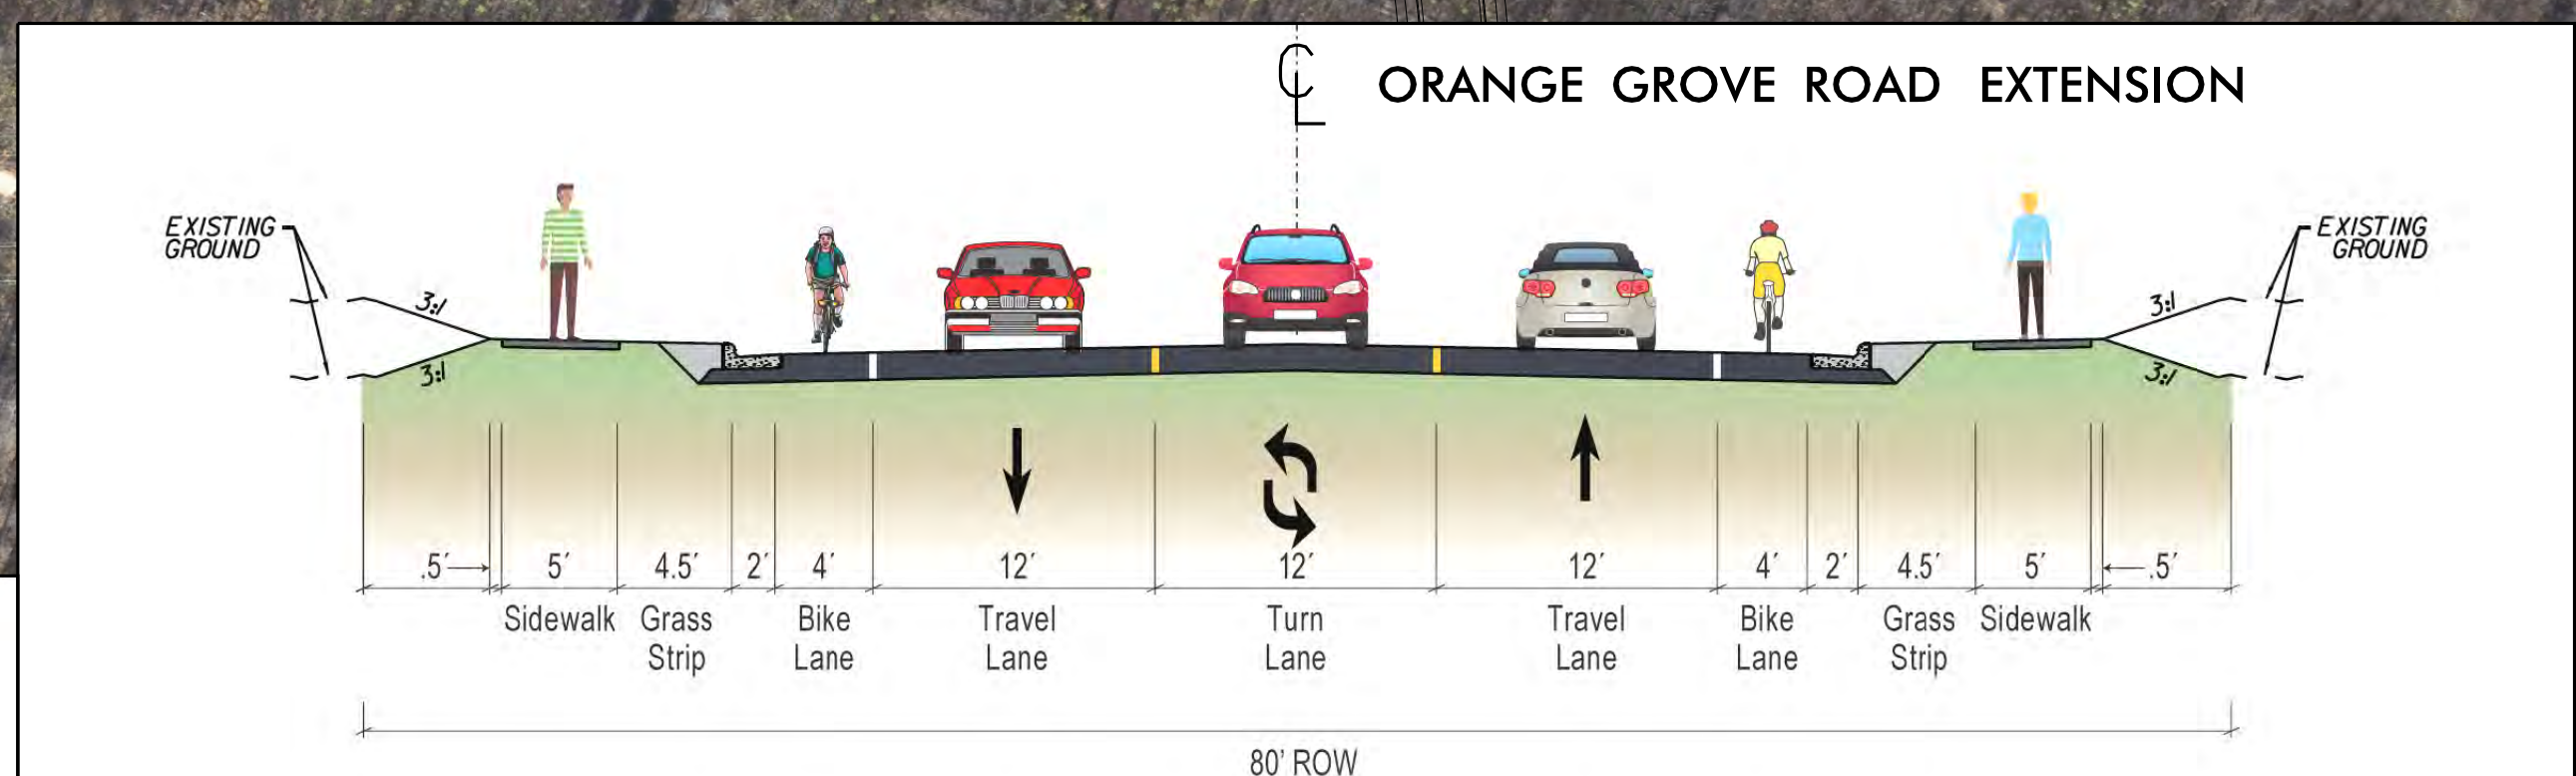

ROADWAY TYPICAL SECTION


***BIKE AND PEDESTRIAN ACCOMMODATIONS SHOWN ARE PRELIMINARY AND SUBJECT TO CHANGE PENDING COORDINATION WITH LOCAL MUNICIPALITIES

LEGEND



- EXISTING BUILDING
- EXISTING ROADWAY
- EXISTING ROADWAY TO BE RESURFACED
- PROPOSED ROADWAY
- FUTURE STIP PROJECT
- PROPOSED STRUCTURES, ISLANDS, AND CURB & GUTTER
- EXISTING RIGHT OF WAY
- PROPOSED RIGHT OF WAY
- TEMPORARY EASEMENTS
- RAILROAD RIGHT OF WAY
- POTENTIAL RAILROAD RIGHT OF WAY
- EXISTING TRACK ALIGNMENT
- POTENTIAL TRACK ALIGNMENT
- NATIONAL REGISTER BOUNDARY
- PROPERTY LINES
- EXISTING STREAM
- EXISTING TRAFFIC SIGNAL
- EXISTING TRAFFIC SIGNAL
- RIGHT OF WAY



PUBLIC MEETING MAP
PROJECT U-5848
ORANGE COUNTY
HILLSBOROUGH, NC
ORANGE GROVE ROAD EXTENSION
ALTERNATIVE 2

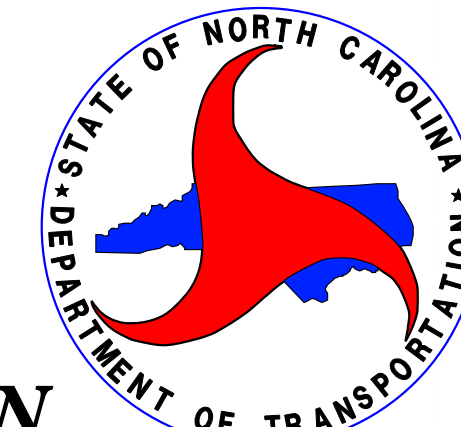


MARCH 2018

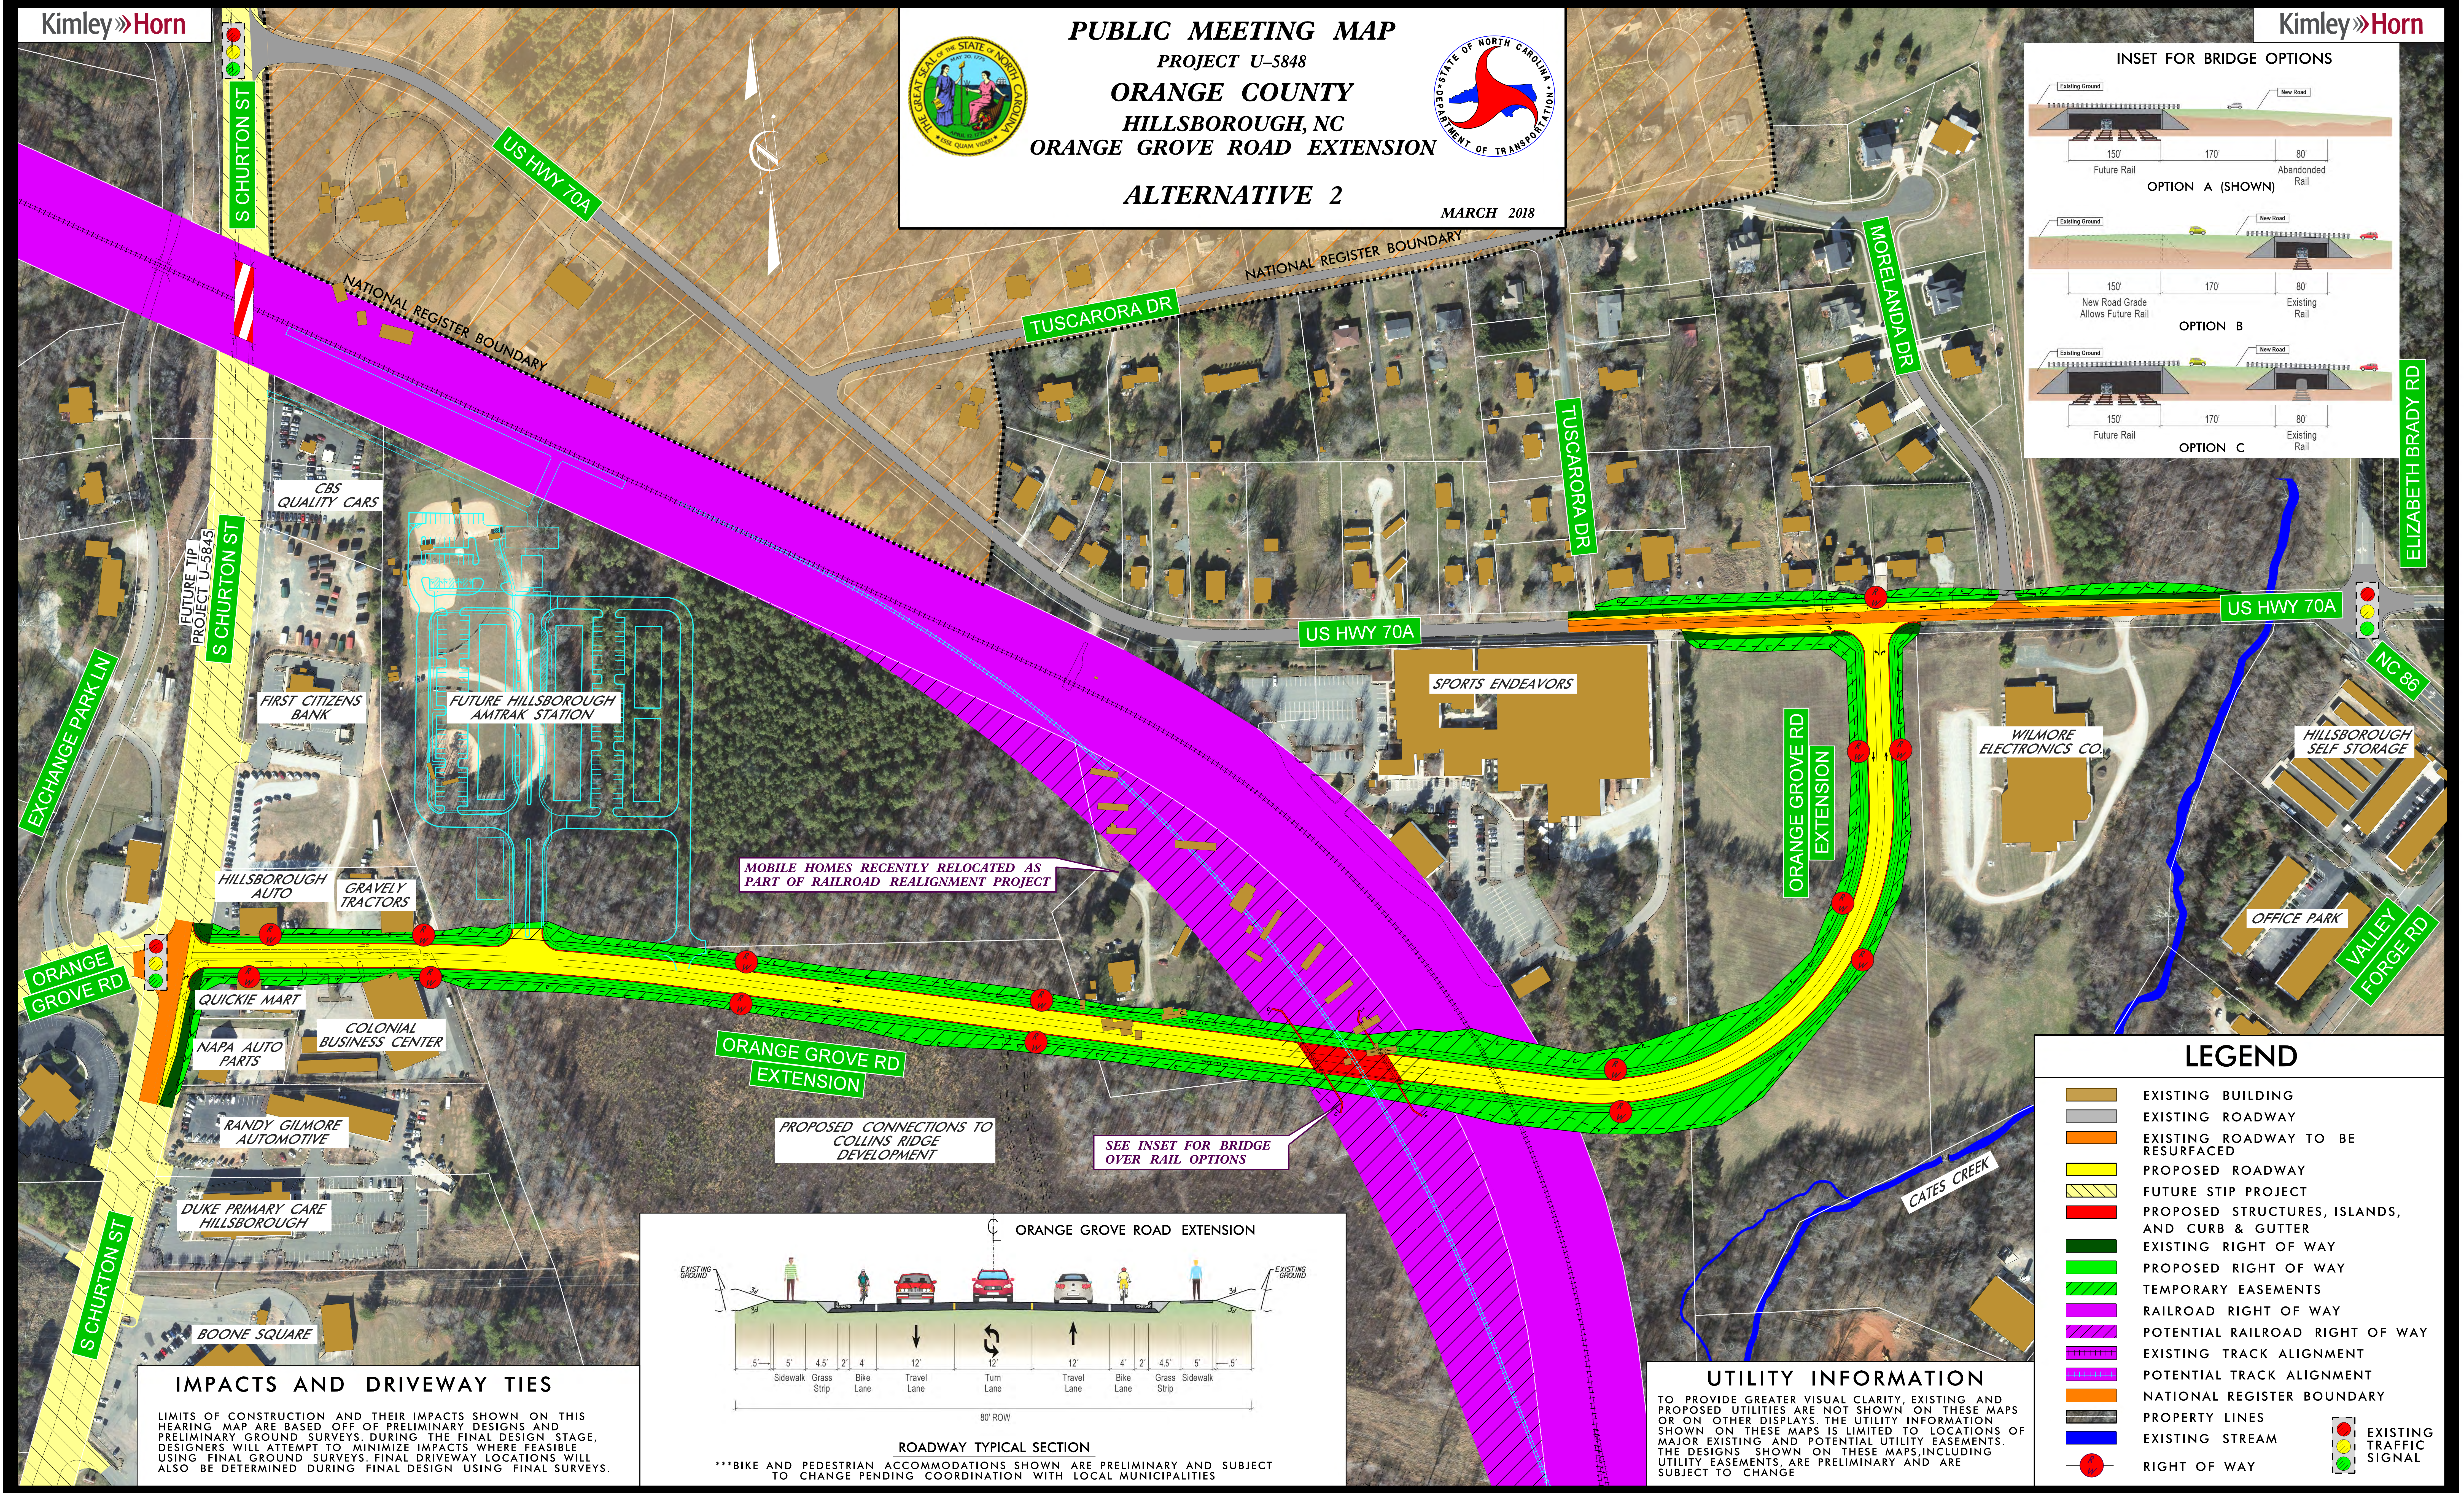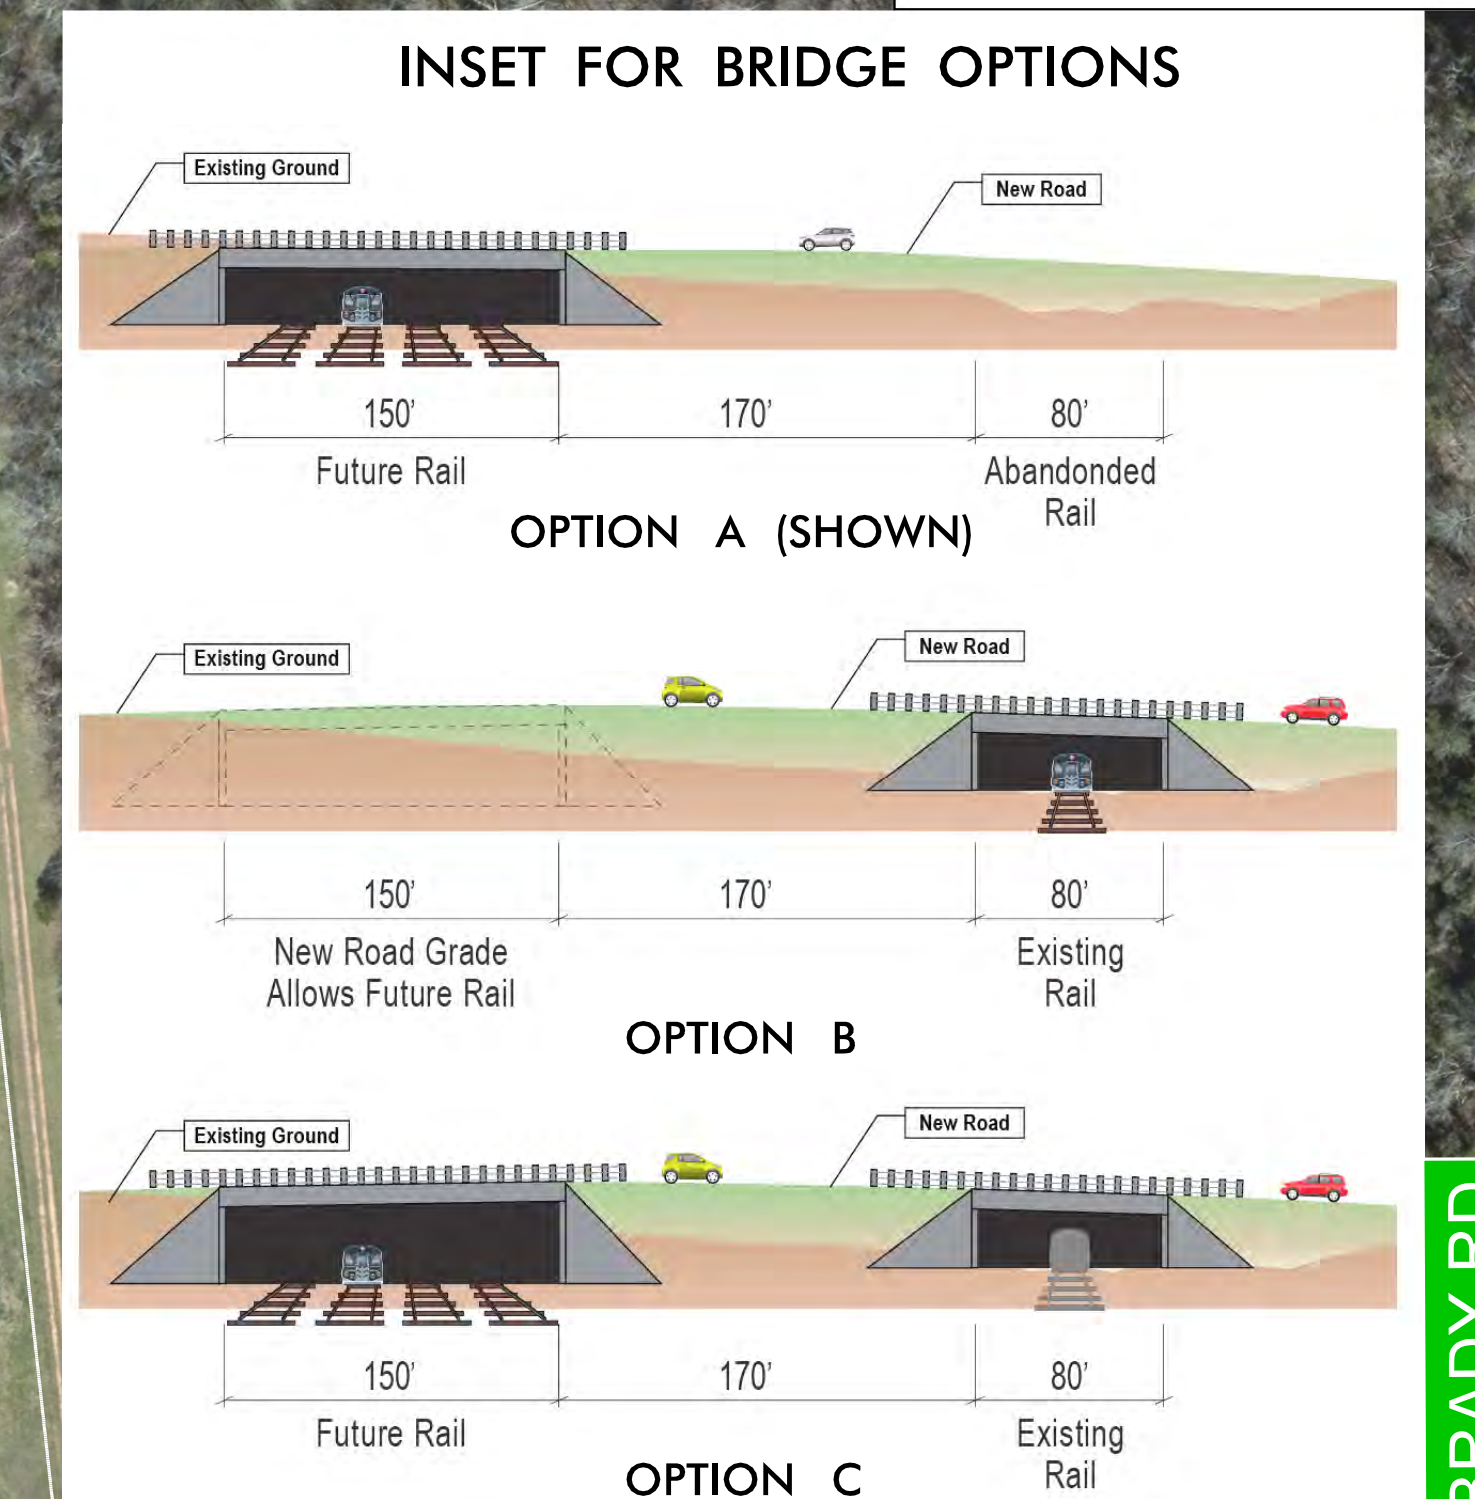

MOBILE HOMES RECENTLY RELOCATED AS PART OF RAILROAD REALIGNMENT PROJECT

PROPOSED CONNECTIONS TO COLLINS RIDGE DEVELOPMENT

SEE INSET FOR BRIDGE OVER RAIL OPTIONS

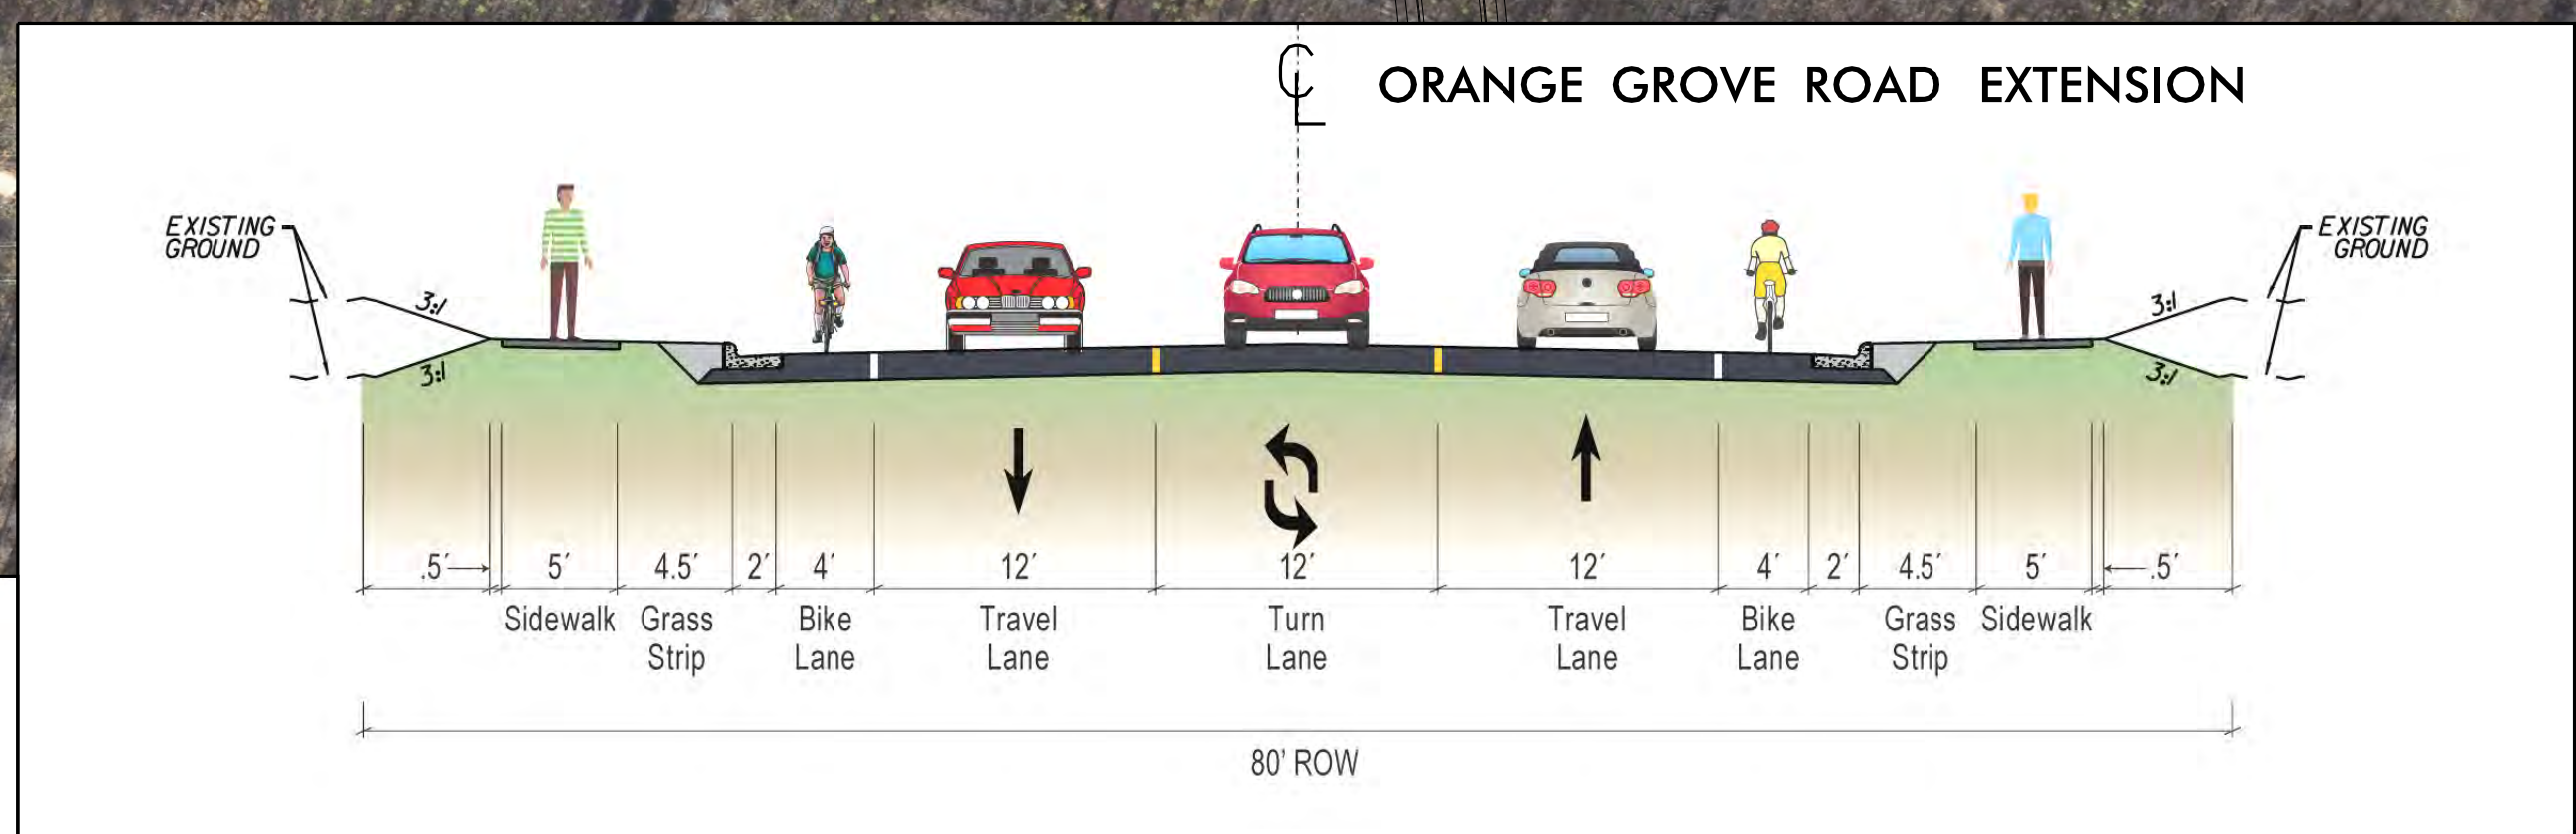

ROADWAY TYPICAL SECTION

***BIKE AND PEDESTRIAN ACCOMMODATIONS SHOWN ARE PRELIMINARY AND SUBJECT TO CHANGE PENDING COORDINATION WITH LOCAL MUNICIPALITIES

IMPACTS AND DRIVEWAY TIES

LIMITS OF CONSTRUCTION AND THEIR IMPACTS SHOWN ON THIS HEARING MAP ARE BASED OFF OF PRELIMINARY DESIGNS AND PRELIMINARY GROUND SURVEYS. DURING THE FINAL DESIGN STAGE, DESIGNERS WILL ATTEMPT TO MINIMIZE IMPACTS WHERE FEASIBLE. USING FINAL GROUND SURVEYS. FINAL DRIVEWAY LOCATIONS WILL ALSO BE DETERMINED DURING FINAL DESIGN USING FINAL SURVEYS.




LEGEND

- EXISTING BUILDING
- EXISTING ROADWAY
- EXISTING ROADWAY TO BE RESURFACED
- PROPOSED ROADWAY
- FUTURE STIP PROJECT
- PROPOSED STRUCTURES, ISLANDS, AND CURB & GUTTER
- EXISTING RIGHT OF WAY
- PROPOSED RIGHT OF WAY
- TEMPORARY EASEMENTS
- RAILROAD RIGHT OF WAY
- POTENTIAL RAILROAD RIGHT OF WAY
- EXISTING TRACK ALIGNMENT
- POTENTIAL TRACK ALIGNMENT
- NATIONAL REGISTER BOUNDARY
- PROPERTY LINES
- EXISTING STREAM
- RIGHT OF WAY
- EXISTING TRAFFIC SIGNAL

UTILITY INFORMATION


TO PROVIDE GREATER VISUAL CLARITY, EXISTING AND PROPOSED UTILITIES ARE NOT SHOWN ON THESE MAPS OR ON OTHER DISPLAYS. THE UTILITY INFORMATION SHOWN ON THESE MAPS IS LIMITED TO LOCATIONS OF MAJOR EXISTING AND POTENTIAL UTILITY EASEMENTS. THE DESIGNS SHOWN ON THESE MAPS, INCLUDING UTILITY EASEMENTS, ARE PRELIMINARY AND ARE SUBJECT TO CHANGE

PUBLIC MEETING MAP
 PROJECT U-5848
ORANGE COUNTY
HILLSBOROUGH, NC
ORANGE GROVE ROAD EXTENSION
ALTERNATIVE 3
 MARCH 2018

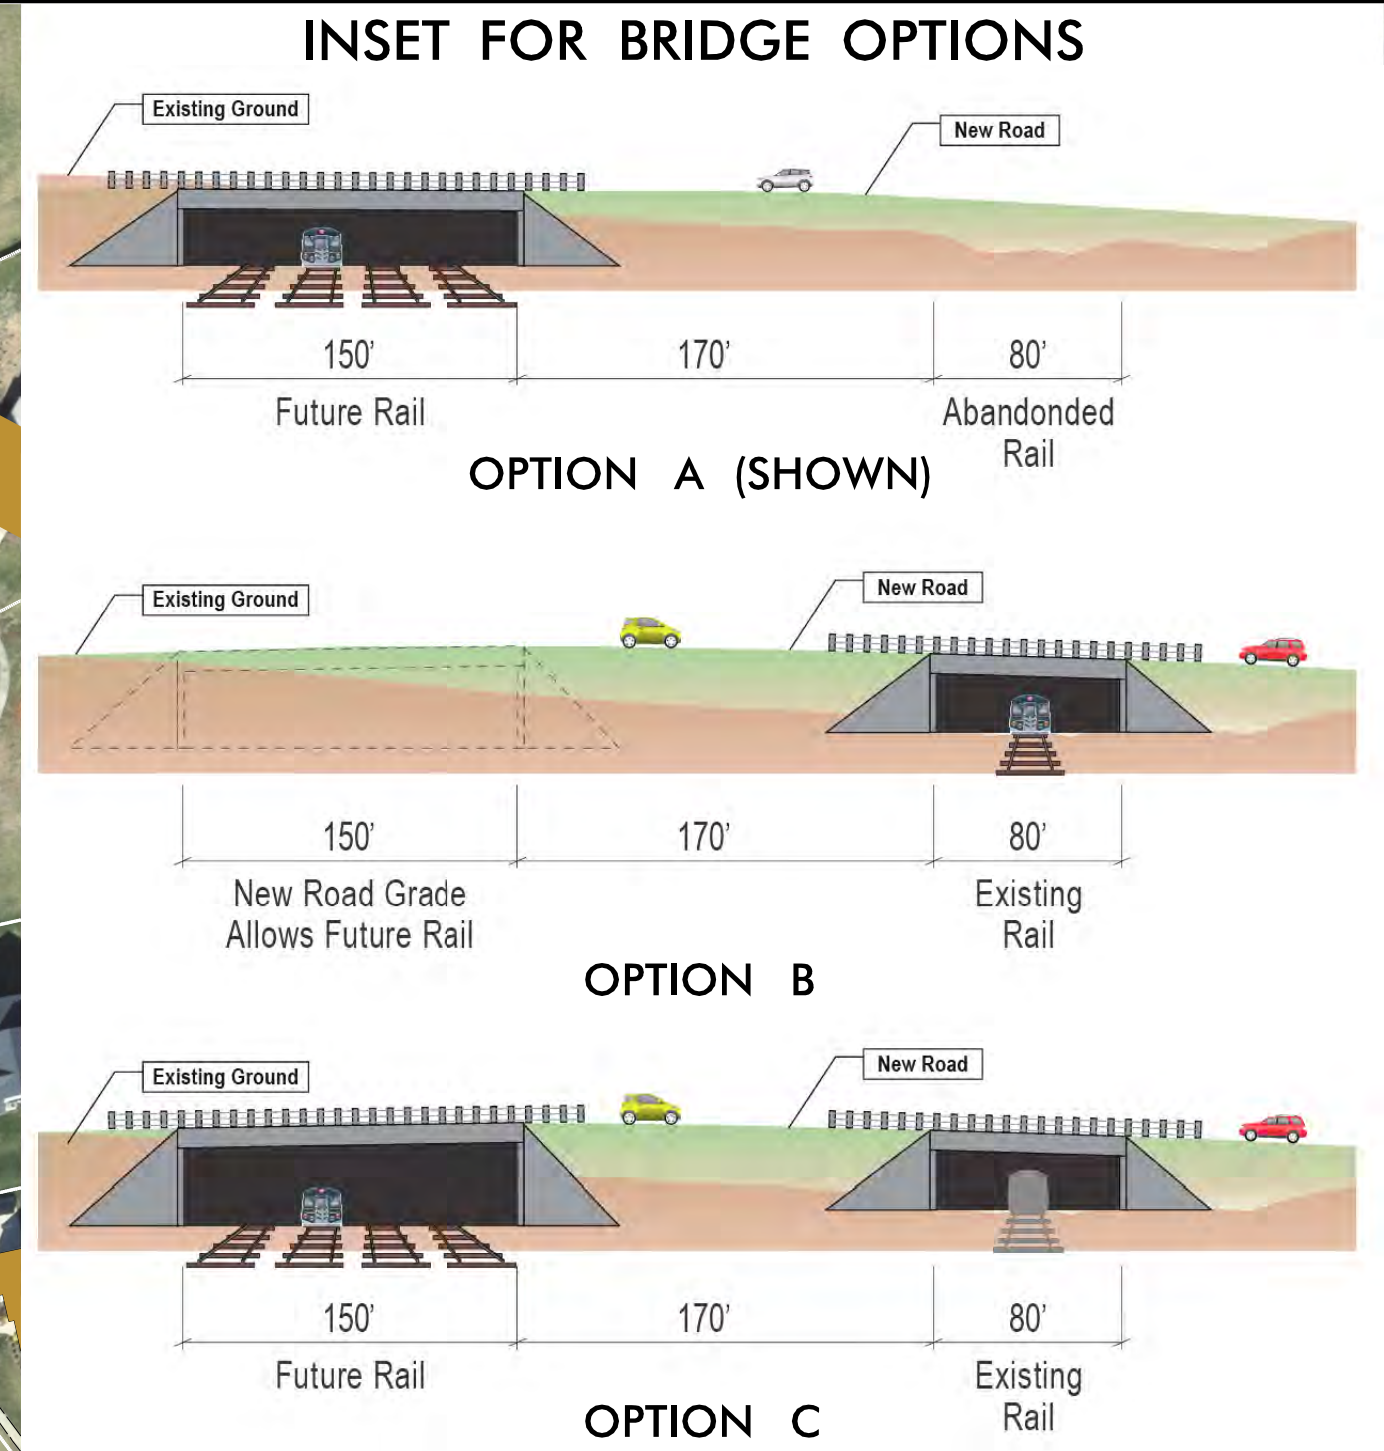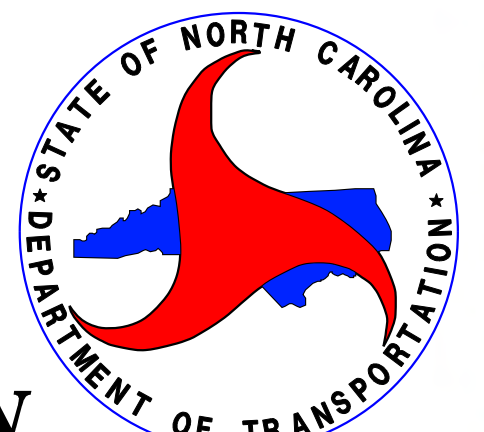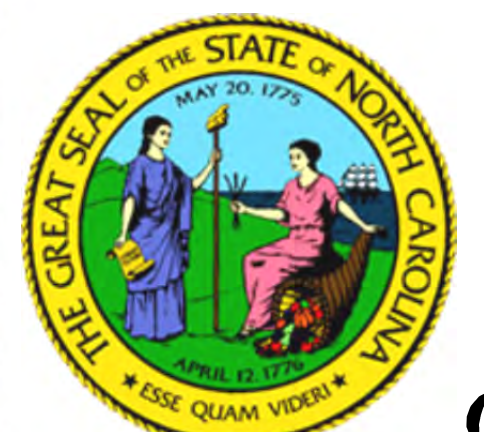

LEGEND


	EXISTING BUILDING
	EXISTING ROADWAY
	EXISTING ROADWAY TO BE REMOVED
	EXISTING ROADWAY TO BE RESURFACED
	PROPOSED ROADWAY
	FUTURE STIP PROJECT
	PROPOSED STRUCTURES, ISLANDS, AND CURB & GUTTER
	EXISTING RIGHT OF WAY
	PROPOSED RIGHT OF WAY
	TEMPORARY EASEMENTS
	RAILROAD RIGHT OF WAY
	POTENTIAL RAILROAD RIGHT OF WAY
	EXISTING TRACK ALIGNMENT
	POTENTIAL TRACK ALIGNMENT
	NATIONAL REGISTER BOUNDARY
	PROPERTY LINES
	EXISTING STREAM
	RIGHT OF WAY
	EXISTING TRAFFIC SIGNAL
	PROPOSED TRAFFIC SIGNAL
	EXISTING TRAFFIC SIGNAL TO BE REMOVED

 

MOBILE HOMES RECENTLY RELOCATED AS PART OF RAILROAD REALIGNMENT PROJECT

SEE INSET FOR BRIDGE OVER RAIL OPTIONS

PROPOSED CONNECTIONS TO COLLINS RIDGE DEVELOPMENT

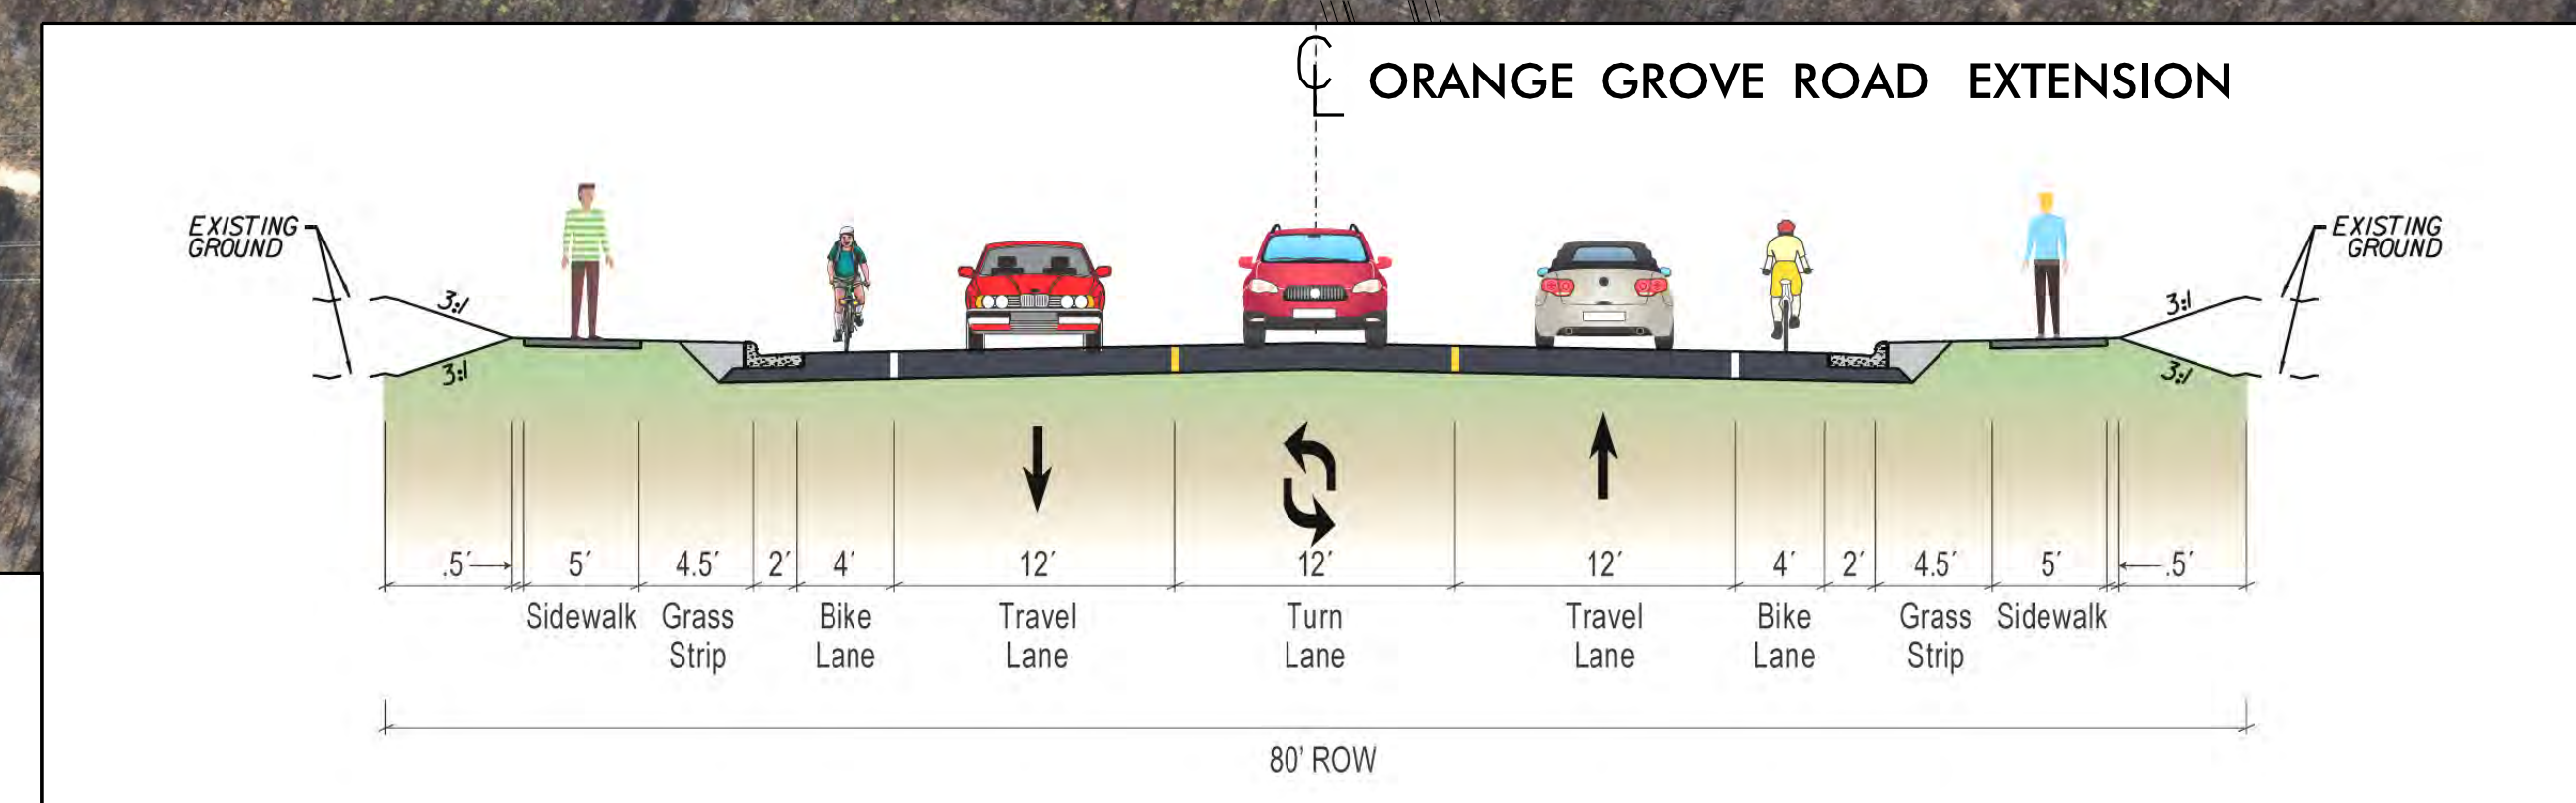

ROADWAY TYPICAL SECTION
 ***BIKE AND PEDESTRIAN ACCOMMODATIONS SHOWN ARE PRELIMINARY AND SUBJECT TO CHANGE PENDING COORDINATION WITH LOCAL MUNICIPALITIES

IMPACTS AND DRIVEWAY TIES

LIMITS OF CONSTRUCTION AND THEIR IMPACTS SHOWN ON THIS HEARING MAP ARE BASED OFF OF PRELIMINARY DESIGNS AND PRELIMINARY GROUND SURVEYS. DURING THE FINAL DESIGN STAGE, DESIGNERS WILL ATTEMPT TO MINIMIZE IMPACTS WHERE FEASIBLE USING FINAL GROUND SURVEYS. FINAL DRIVEWAY LOCATIONS WILL ALSO BE DETERMINED DURING FINAL DESIGN USING FINAL SURVEYS.

UTILITY INFORMATION

TO PROVIDE GREATER VISUAL CLARITY, EXISTING AND PROPOSED UTILITIES ARE NOT SHOWN ON THESE MAPS OR ON OTHER DISPLAYS. THE UTILITY INFORMATION SHOWN ON THESE MAPS IS LIMITED TO LOCATIONS OF MAJOR EXISTING AND POTENTIAL UTILITY EASEMENTS. THE DESIGNS SHOWN ON THESE MAPS, INCLUDING UTILITY EASEMENTS, ARE PRELIMINARY AND ARE SUBJECT TO CHANGE