NAD 83

UTILITY INFORMATION:

BUILDINGS

EXISTING RIGHT OF WAY

PROPOSED RIGHT OF WAY

EXISTING ROADWAY TO BE REMOVED

EXISTING ROADWAY TO BE RESURFACED

FUNDED BY NCDOT

EXISTING STRUCTURES, ISLAND, CURB AND GUTTER TO BE RETAINED

EXISTING STRUCTURES, ISLAND, CURB AND GUTTER TO BE REMOVED

LAKES, RIVER, STREAMS AND PONDS

——— PROPOSED CONTROL OF ACCESS

-- C - EXISTING CONTROL OF ACCESS

EXISTING TRAFFIC SIGNAL

PROPOSED TRAFFIC SIGNAL

EXISTING ROADWAY

PROPOSED ROADWAY

PRESENT ADT

——₽— PROPERTY LINES

0000 FUTURE ADT

PROPOSED EASEMENTS (DRAINAGE, CONSTRUCTION, AND UTILITY)

PROPOSED STRUCTURES, ISLAND, CURB AND GUTTER PROPOSED BICYCLE/PEDESTRIAN FACILITIES

To provide greater visual clarity, existing and proposed utilities are not shown on these maps or on other displays. The utility information shown on these maps is limited to locations of major existing and potential utility easements. The designs shown on these maps, including utility easements, are preliminary and are subject to change.

AERIAL PHOTOGRAPHY OBTAINED FROM NC ONEMAP GEOSPATIAL PORTAL IMAGERY DATE – MAR. 2015

DESIGN DATA

US 19 BUSINESS
Functional Class. = MINOR ARTERIAL
Design Speed = 30 MPH

Max. Superelev. = 0.06 Max. Superelev. = 0.06 ON BRIDGES

TIP PROJECT

BUNCOMI

INTERSECTION 1

US 19 & SR 1740


P PROJECT U-5973 (45961.1.1)


UNCOMBE COUNTY

SECTION IMPROVEMENTS TO

SECTION (NEW STOCK RD)



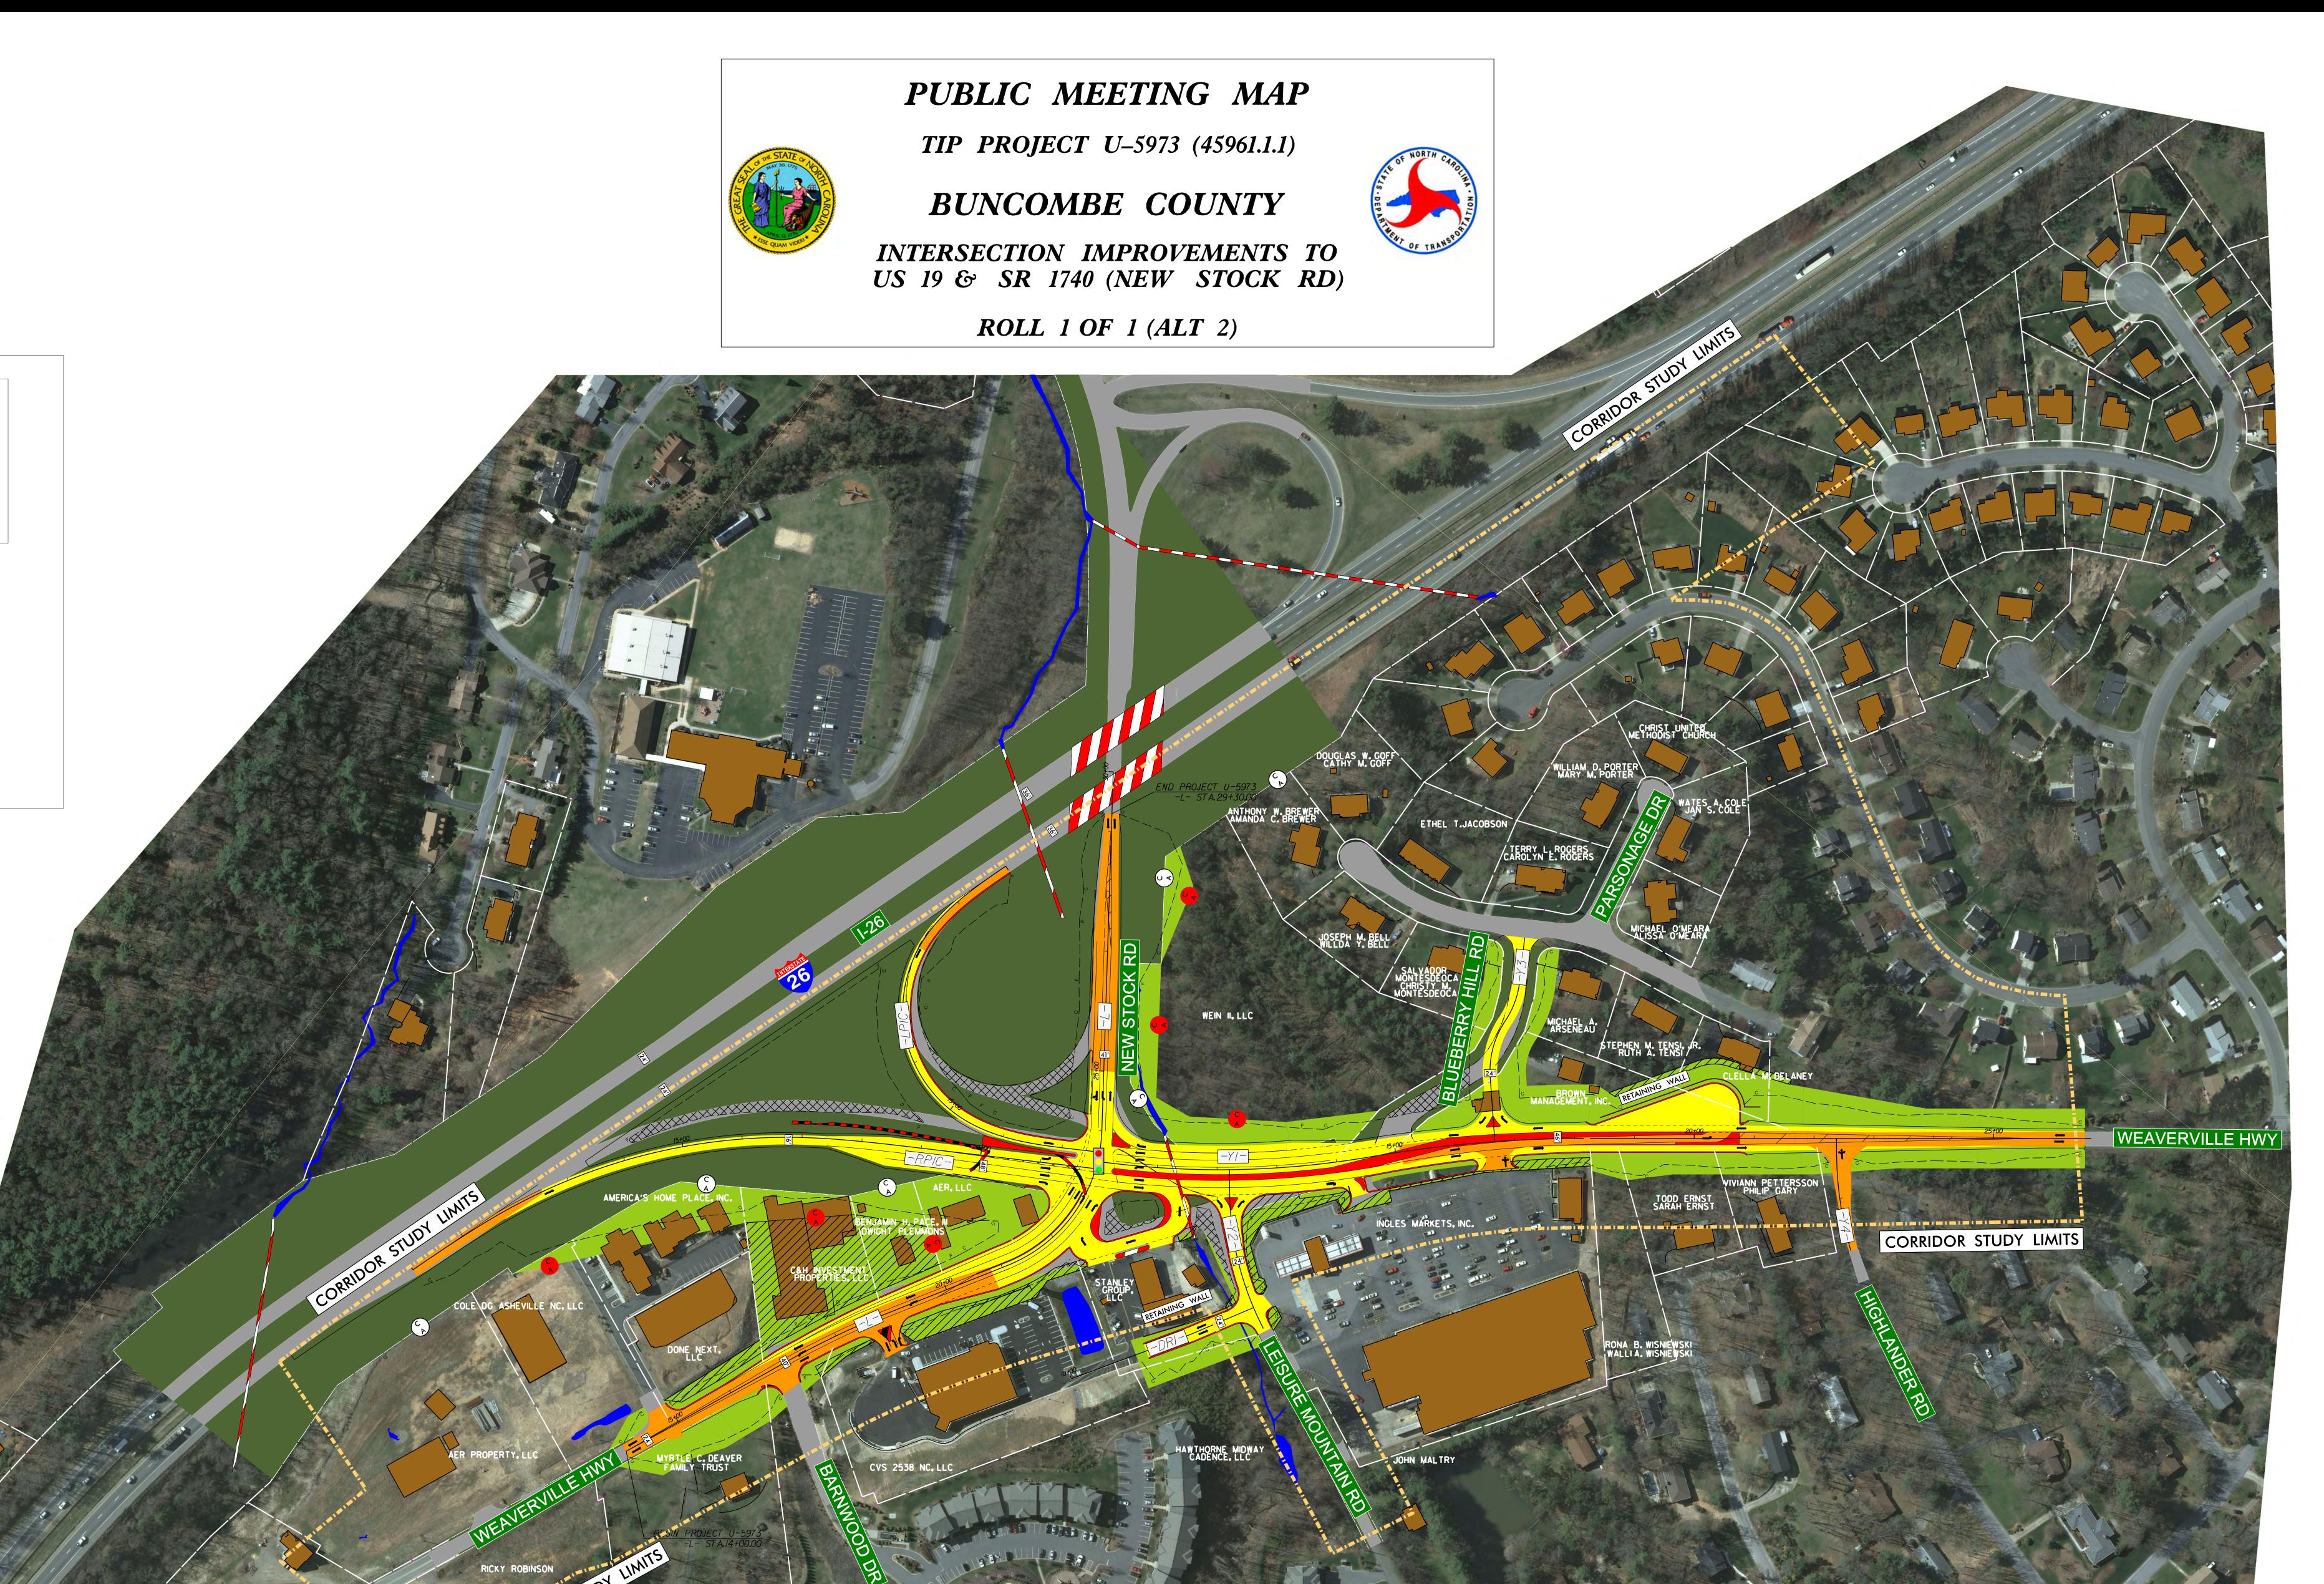

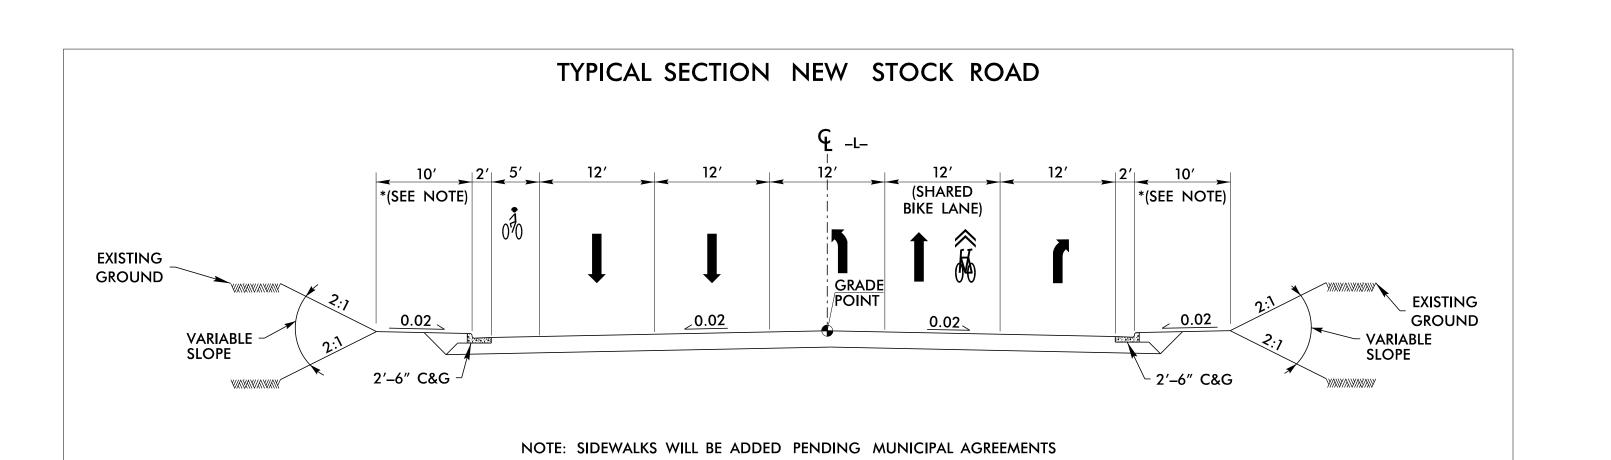

TRAFFIC DIAGRAM (NO BUILD)

NEW STOCK RD

10,300
14,300
1-26
RAMPLOOP 7,600
10,300
16,500

10,600 12,000 12,000 16,100 18,900 22,700


TRAFFIC DIAGRAM (BUILD)

NEW STOCK RD

11,500
15,200
ADT 2020
ADT 2040

2,700
4,000
14,300
1-26
RAMP/LOOP 1,900
2,600
10,600
12,000



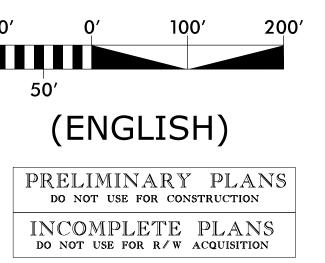





**LEGEND** 

PROPERTY LINES

EXISTING TRAFFIC SIGNAL

EXISTING TRAFFIC SIGNAL
PROPOSED TRAFFIC SIGNAL

PUBLIC
TIP PRO
BUNC
INTERSECTION
US 19 & SR