


**PUBLIC MEETING MAP**  
 PROJECT U-6063  
**FORSYTH COUNTY**  
 BROAD STREET CONNECTOR  
 PETERS CREEK PARKWAY TO FOURTH  
 STREET IN WINSTON SALEM.  
 ALTERNATIVE 2  
 APRIL 2019



**PUBLIC MEETING MAP**  
 PROJECT U-6063  
**FORSYTH COUNTY**  
 BROAD STREET CONNECTOR  
 PETERS CREEK PARKWAY TO FOURTH  
 STREET IN WINSTON SALEM.  
 ALTERNATIVE 2  
 APRIL 2019



AERIAL DATE: 2018  
 SOURCE: NC ONE MAP

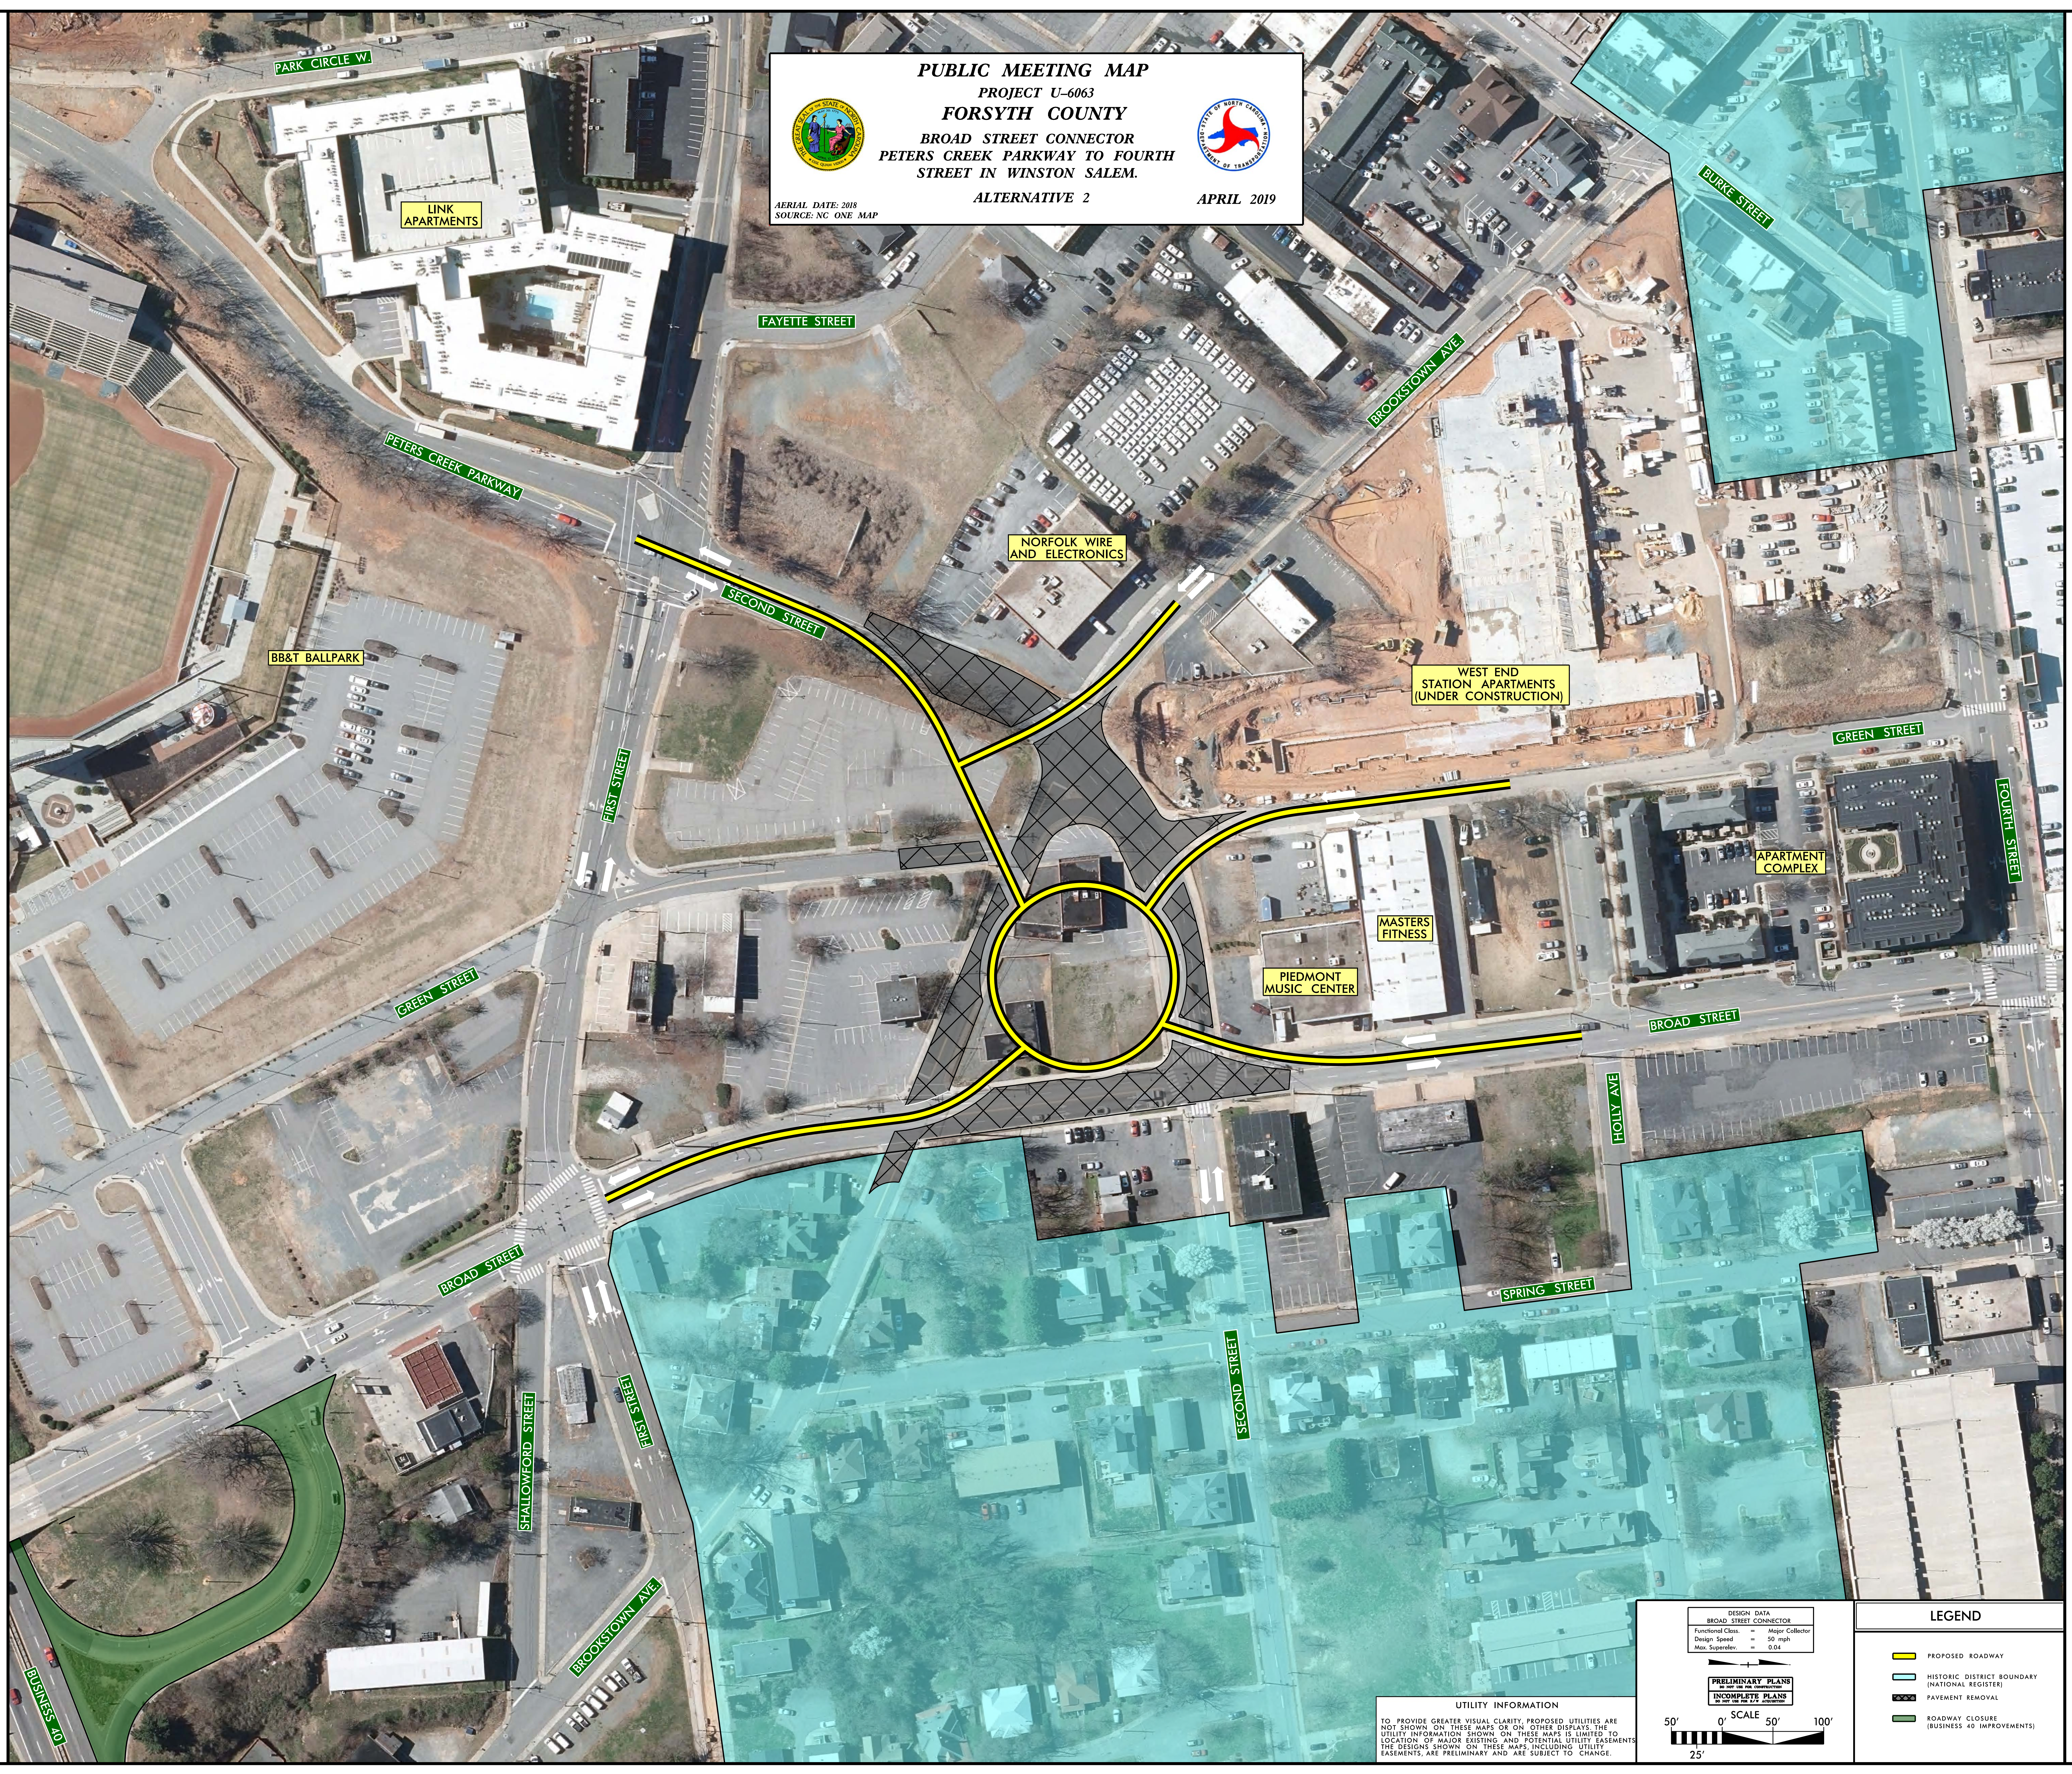

DESIGN DATA	
Functional Class	Major Collector
Design Speed	50 mph
Max. Shoulder	0.04

PRELIMINARY PLANS	
INCOMPLETE PLANS	
SCALE	1" = 50'

LEGEND	
	PROPOSED ROADWAY
	HISTORIC DISTRICT BOUNDARY (NATIONAL REGISTER)
	PAVEMENT REMOVAL
	ROADWAY CLOSURE (BUSINESS 40 IMPROVEMENTS)

**UTILITY INFORMATION**  
 TO PROVIDE GREATER VISUAL CLARITY, PROPOSED UTILITIES ARE NOT SHOWN ON THESE MAPS OR ON OTHER DISPLAYS. THE UTILITY INFORMATION SHOWN ON THESE MAPS IS LIMITED TO LOCATION OF MAJOR EXISTING AND POTENTIAL UTILITY EASEMENTS. THE DESIGNS SHOWN ON THESE MAPS, INCLUDING UTILITY EASEMENTS, ARE PRELIMINARY AND ARE SUBJECT TO CHANGE.

**PUBLIC MEETING MAP**  
 PROJECT U-6063  
**FORSYTH COUNTY**  
 BROAD STREET CONNECTOR  
 PETERS CREEK PARKWAY TO FOURTH  
 STREET IN WINSTON SALEM.  
 ALTERNATIVE 2  
 APRIL 2019

