



**PUBLIC MEETING MAP**  
**W-5601DH**  
**NEW HANOVER COUNTY**  
**S.3RD ST.AND DOCK ST.**

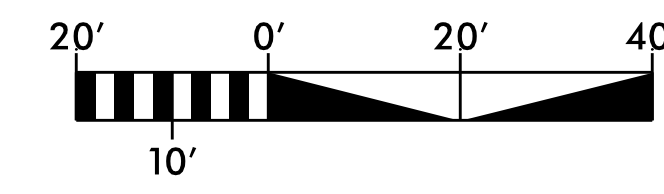

MAY 2018

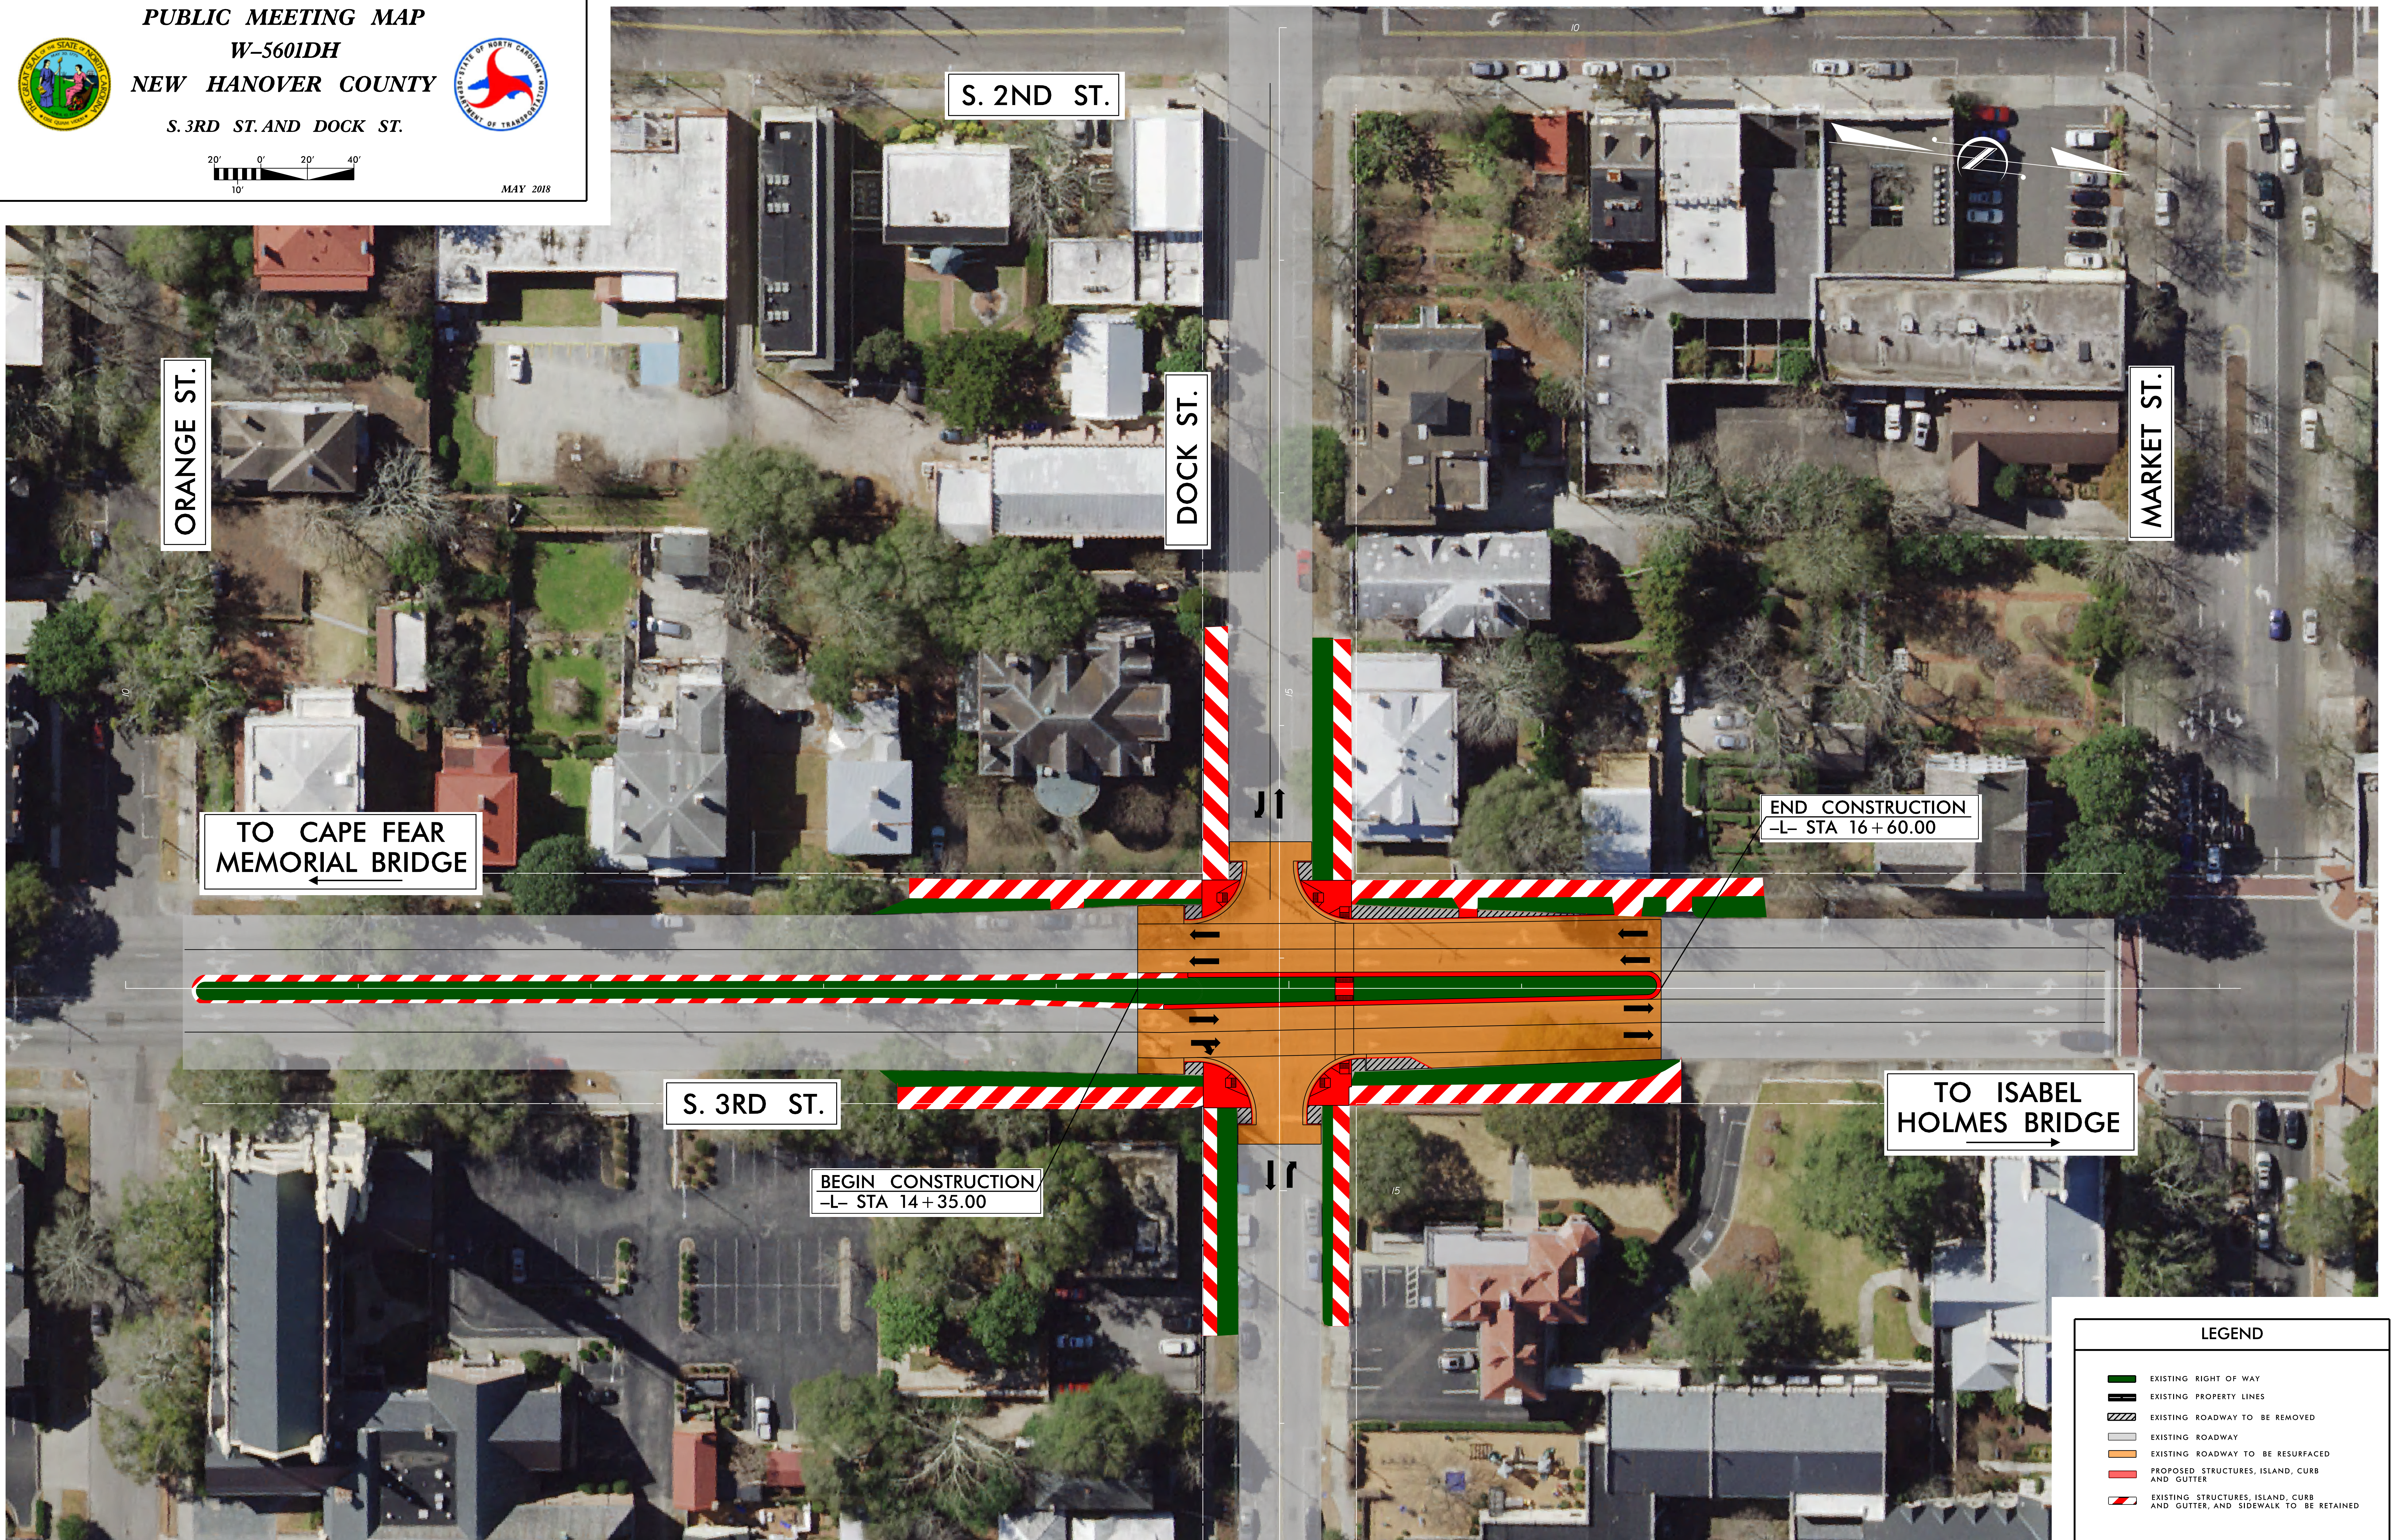

LEGEND	
	EXISTING RIGHT OF WAY
	EXISTING PROPERTY LINES
	EXISTING ROADWAY TO BE REMOVED
	EXISTING ROADWAY
	EXISTING ROADWAY TO BE RESURFACED
	PROPOSED STRUCTURES, ISLAND, CURB AND GUTTER
	EXISTING STRUCTURES, ISLAND, CURB AND GUTTER, AND SIDEWALK TO BE RETAINED