


LEGEND

- EXISTING RIGHT OF WAY
- PROPOSED RIGHT OF WAY
- PROPOSED EASEMENTS (DRAINAGE, CONSTRUCTION, AND UTILITY)
- EXISTING ROADWAY
- EXISTING ROADWAY TO BE REMOVED
- EXISTING ROADWAY TO BE RESURFACED
- PROPOSED ROADWAY
- PROPOSED STRUCTURES, ISLAND, CURB AND GUTTER
- EXISTING STRUCTURES, ISLAND, CURB AND GUTTER TO BE RETAINED
- EXISTING STRUCTURES, ISLAND, CURB AND GUTTER TO BE REMOVED
- PROPERTY LINES

DESIGN PUBLIC MEETING MAP
PROJECT W-5704H
JOHNSTON COUNTY
US 301 (WALL STREET) AND NC 50
(MAIN STREET)

ROLL 1 OF 1

PRELIMINARY PLANS
DO NOT USE FOR CONSTRUCTION

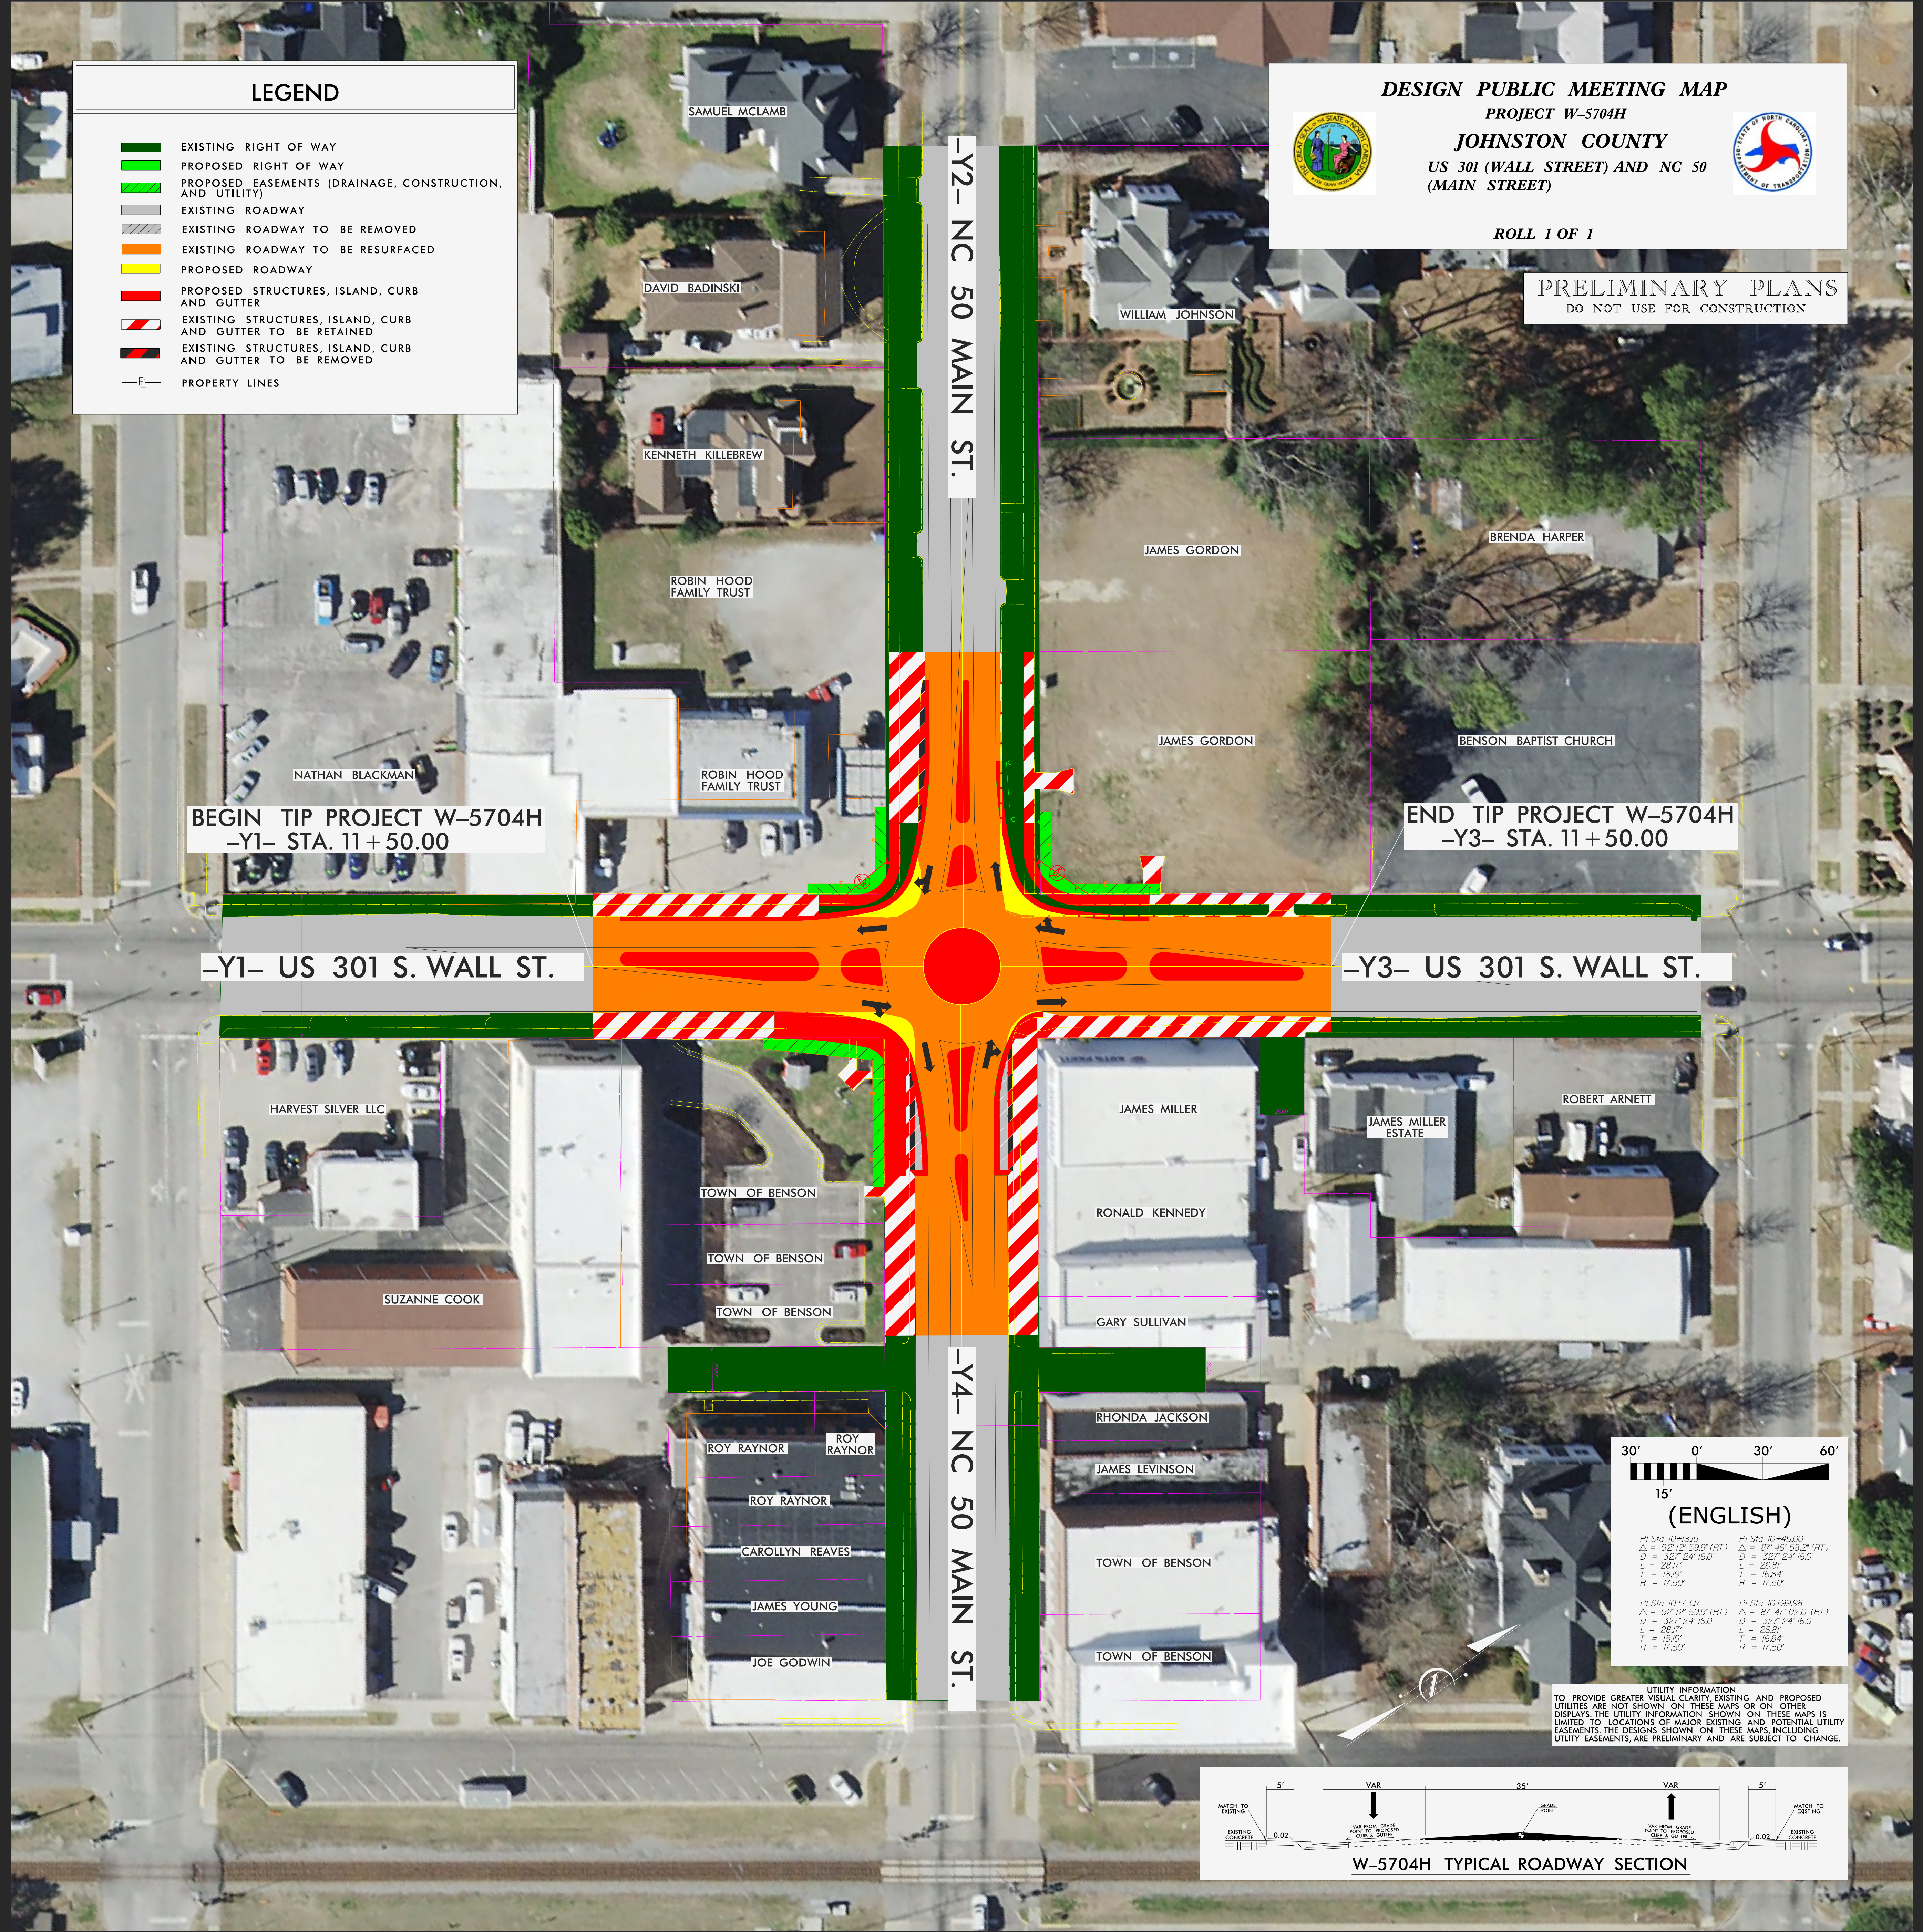

DESIGN PUBLIC MEETING MAP
PROJECT W-5704H
JOHNSTON COUNTY
US 301 (WALL STREET) AND NC 50
(MAIN STREET)

ROLL 1 OF 1

DESIGN PUBLIC MEETING MAP
PROJECT W-5704H
JOHNSTON COUNTY
US 301 (WALL STREET) AND NC 50
(MAIN STREET)

ROLL 1 OF 1

30' 0' 30' 60'

15'

(ENGLISH)

PI Sta 10+18.59 $\Delta = 92^{\circ}12'59.9"$ (RT) $D = 327^{\circ}24'16.1"$ $L = 28.7'$ $T = 18.9'$ $R = 17.50'$	PI Sta 10+45.00 $\Delta = 87^{\circ}46'58.2"$ (RT) $D = 327^{\circ}24'16.1"$ $L = 28.8'$ $T = 16.84'$ $R = 17.50'$
PI Sta 10+73.17 $\Delta = 92^{\circ}12'59.9"$ (RT) $D = 327^{\circ}24'16.1"$ $L = 28.7'$ $T = 18.9'$ $R = 17.50'$	PI Sta 10+99.98 $\Delta = 87^{\circ}47'02.1"$ (RT) $D = 327^{\circ}24'16.1"$ $L = 28.8'$ $T = 16.84'$ $R = 17.50'$

UTILITY INFORMATION
 TO PROVIDE GREATER VISUAL CLARITY EXISTING AND PROPOSED UTILITIES ARE NOT SHOWN ON THESE MAPS OR ON OTHER DISPLAYS. THE UTILITY INFORMATION SHOWN ON THESE MAPS IS LIMITED TO LOCATIONS OF MAJOR EXISTING AND POTENTIAL UTILITY EASEMENTS. THE DESIGNS SHOWN ON THESE MAPS, INCLUDING UTILITY EASEMENTS, ARE PRELIMINARY AND ARE SUBJECT TO CHANGE.

