



Legend

- PROTECTED PROJECT CORRIDOR
- PROPOSED PROJECT ALIGNMENT
- PROPOSED INTERCHANGE
- ROADS
- RAILROAD
- WATERBODIES
- COUNTY BOUNDARIES

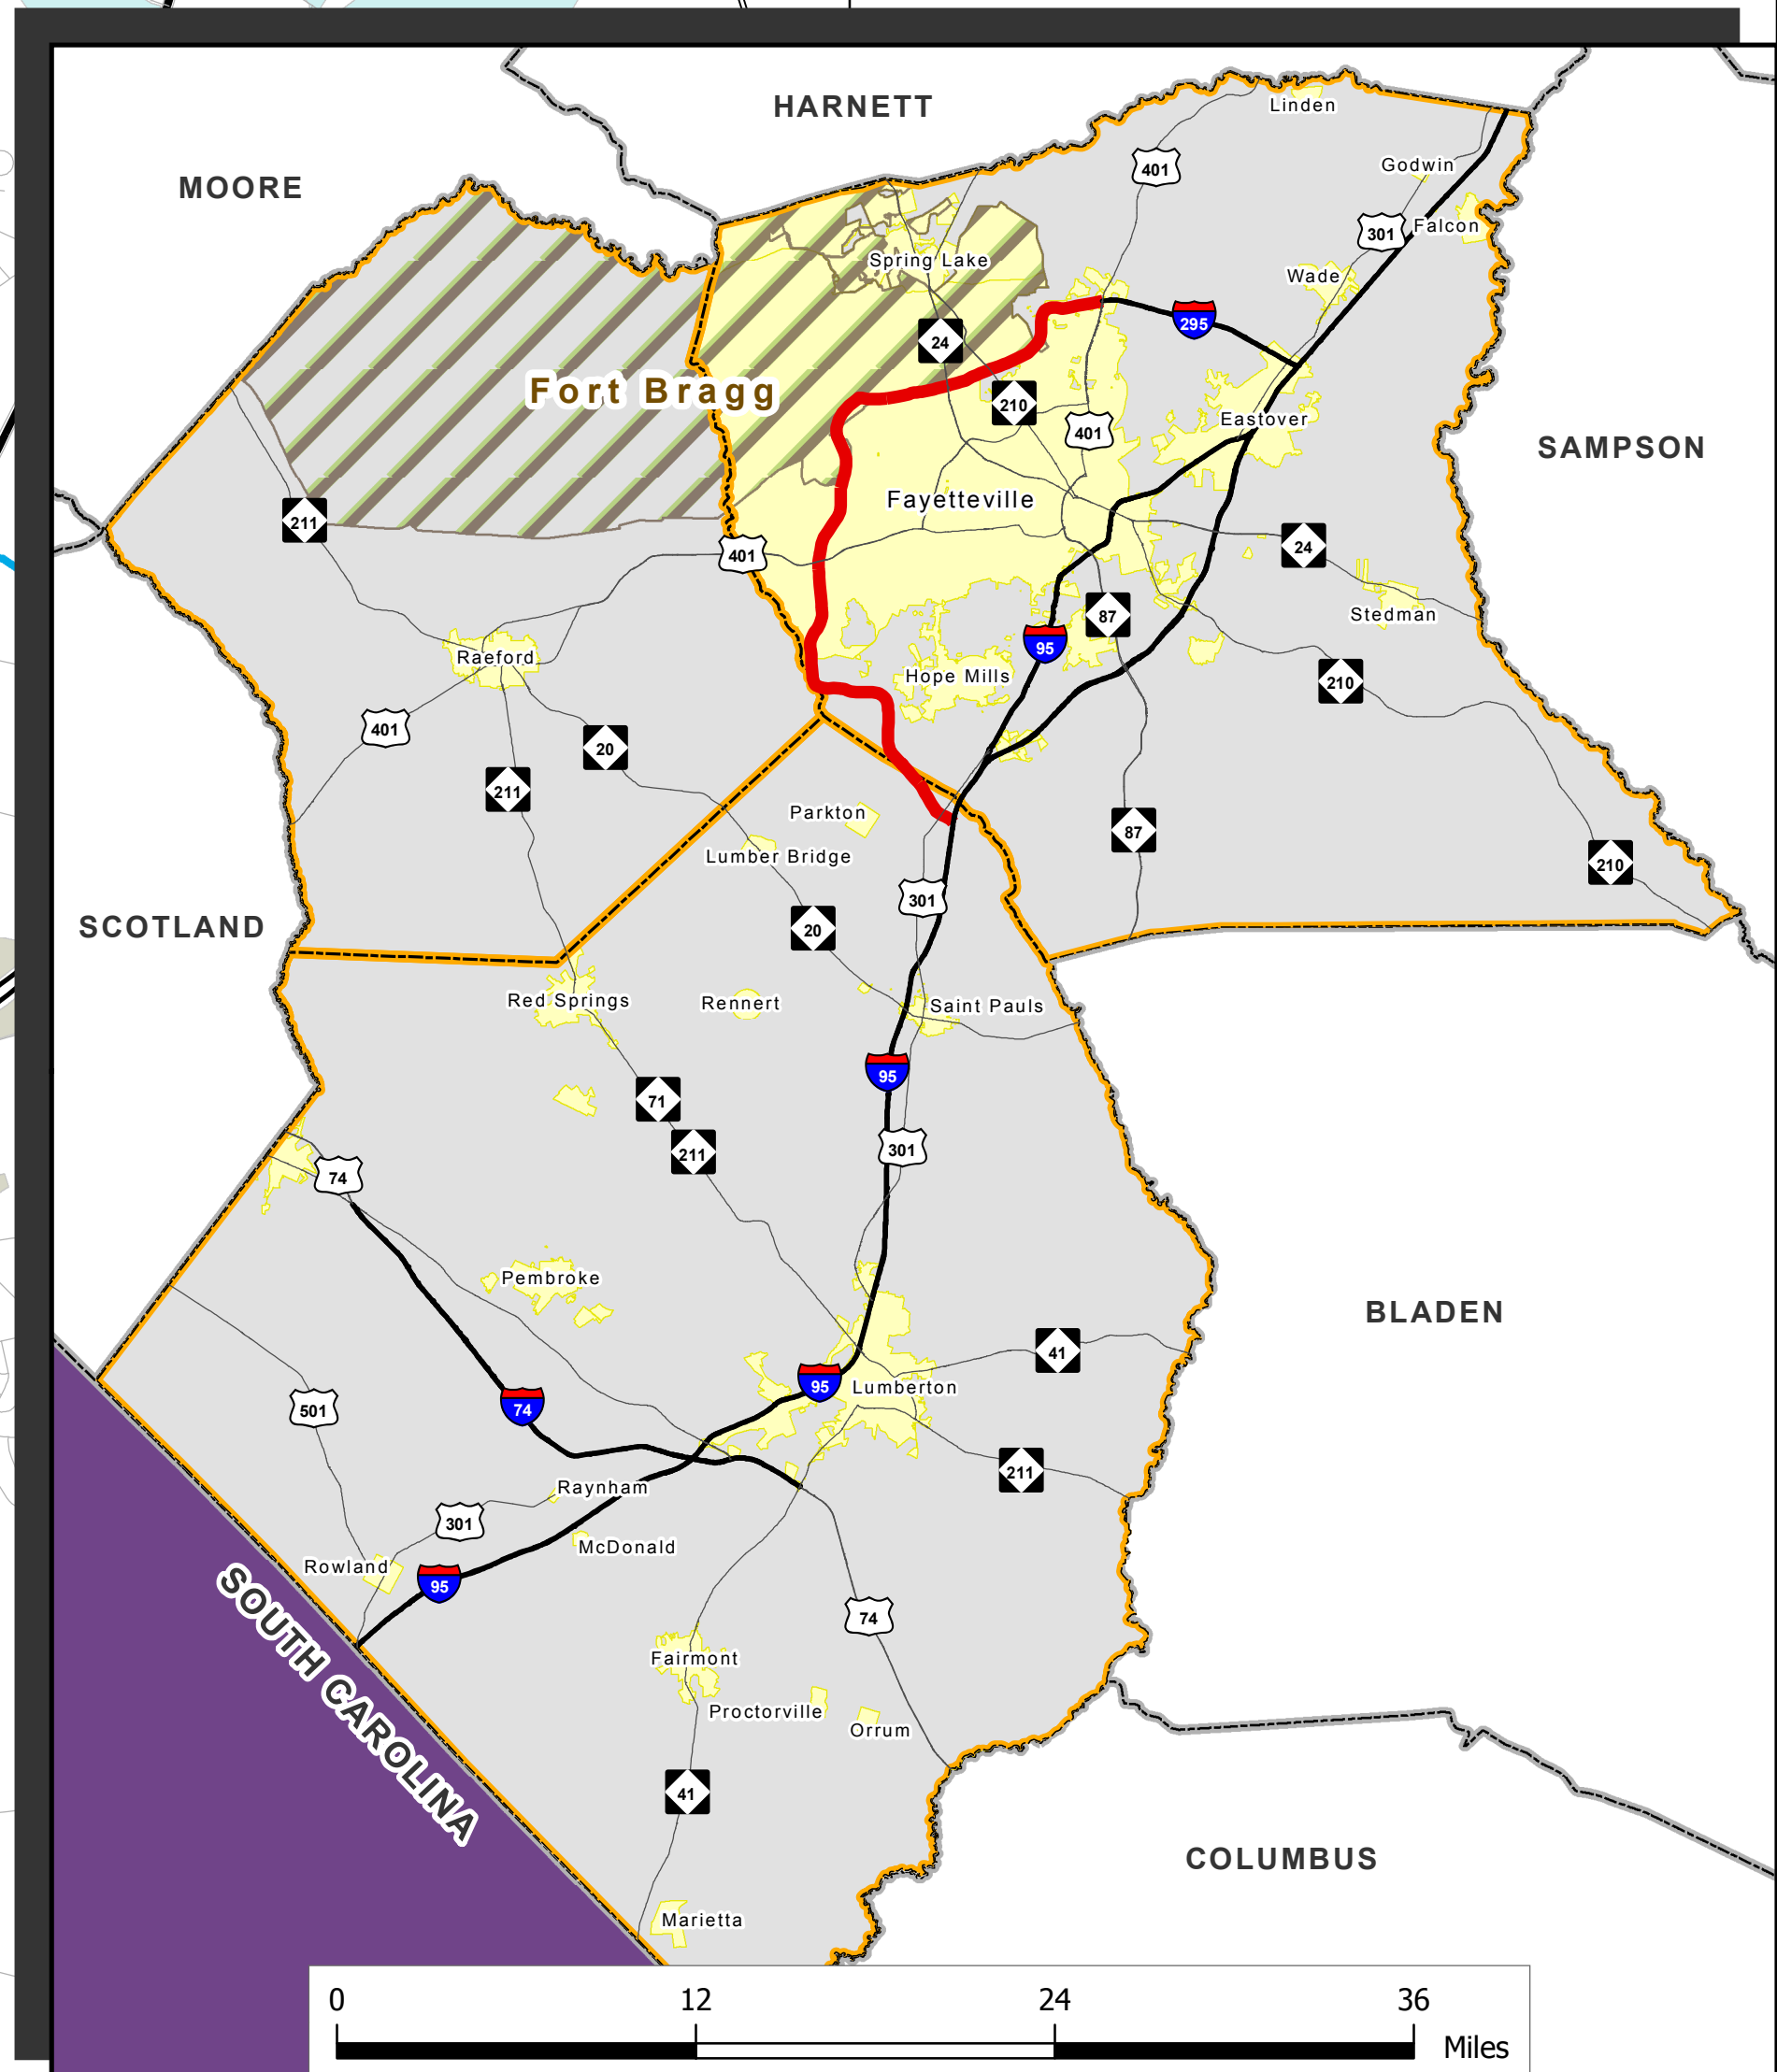




MAIN LINE TYPICAL SECTION

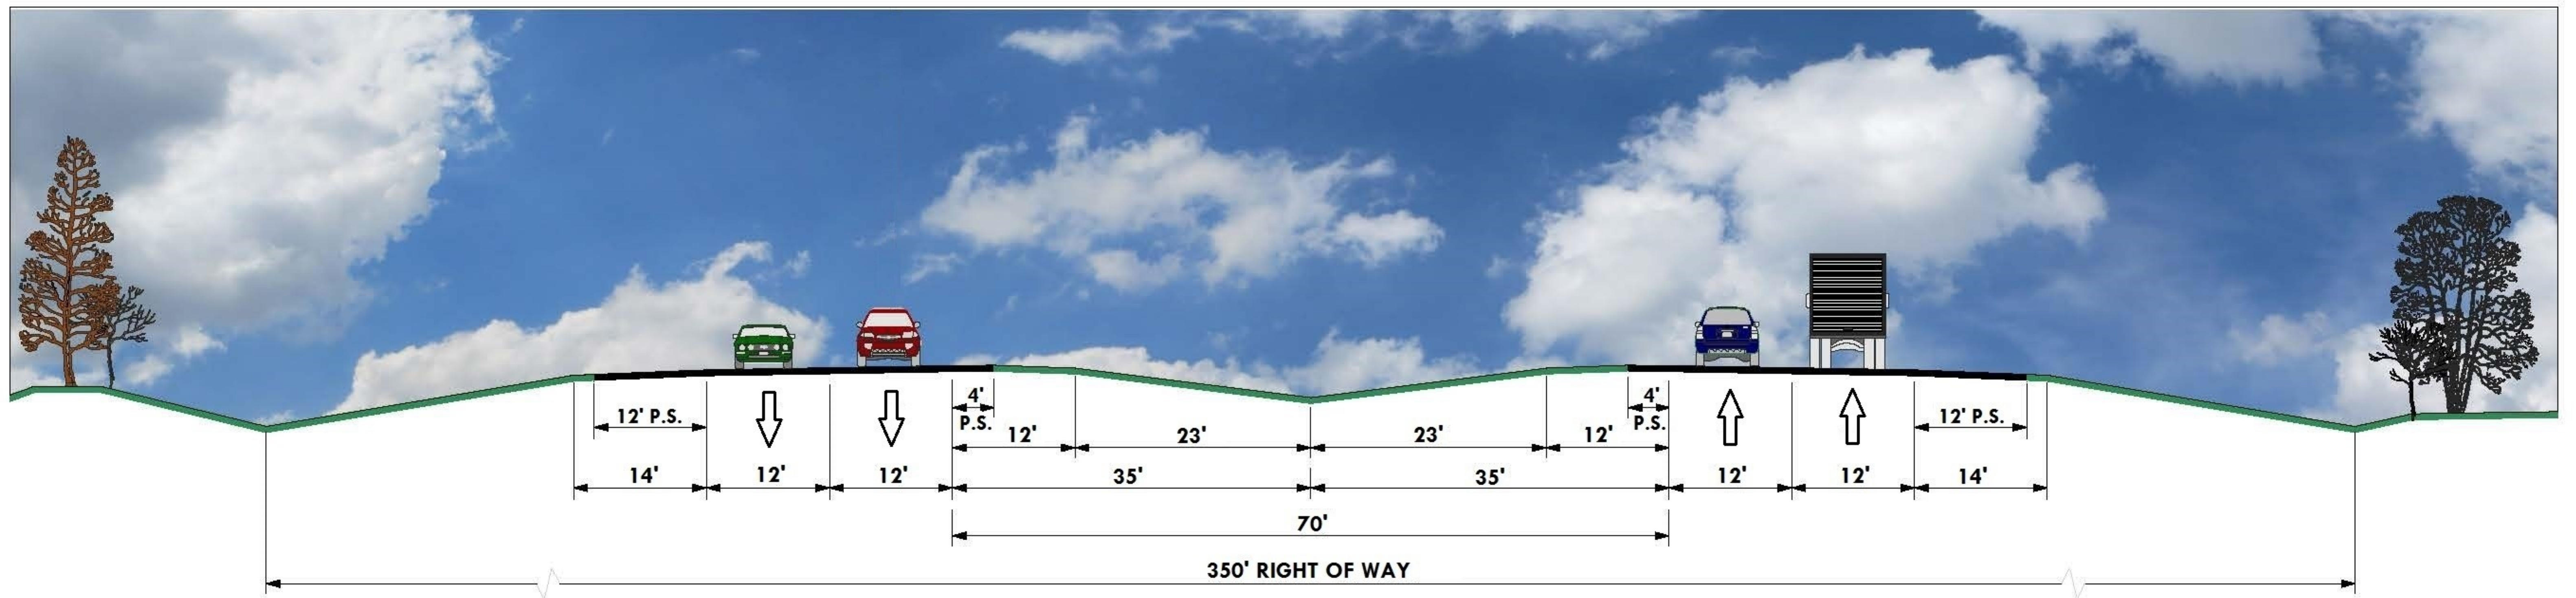

4 LANE DIVIDED (46' GRASS MEDIAN) WITH PAVED SHOULDERS
POSTED SPEED 65 MPH




CAMDEN RD. (S.R. 1300) TYPICAL SECTION

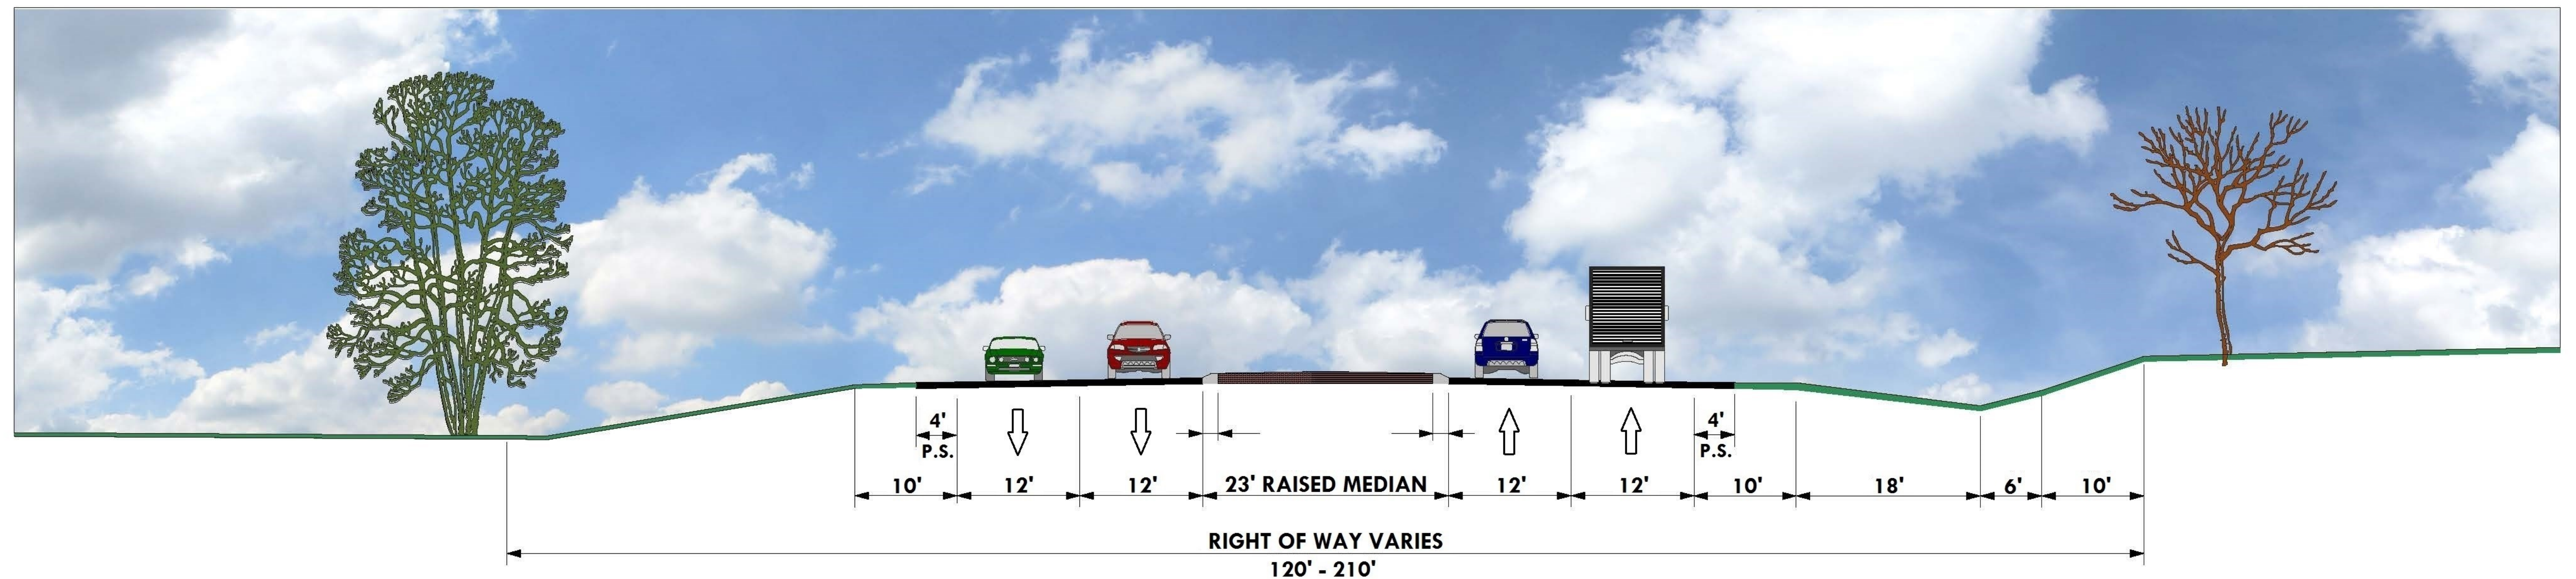

4 LANE DIVIDED (23' RAISED MEDIAN) WITH PAVED SHOULDERS
POSTED SPEED LIMIT 35 - 55 MPH



STRICKLAND BRIDGE RD. (S.R. 1140) TYPICAL SECTION

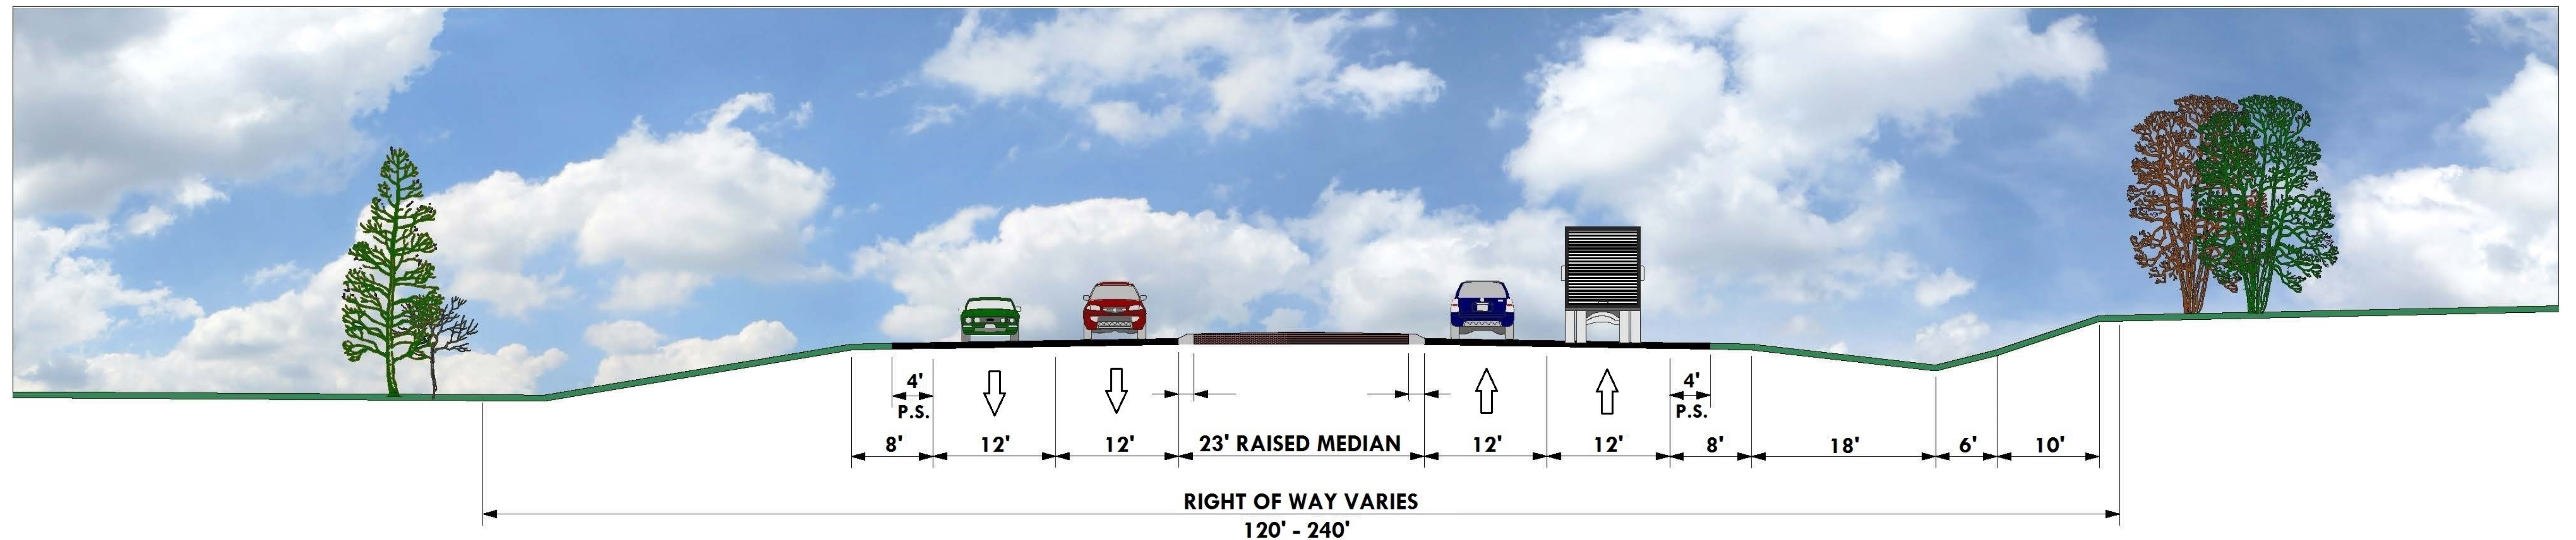

4 LANE DIVIDED (23' RAISED MEDIAN) WITH PAVED SHOULDERS
POSTED SPEED 35 - 55 MPH