
PREFERRED ALTERNATIVE

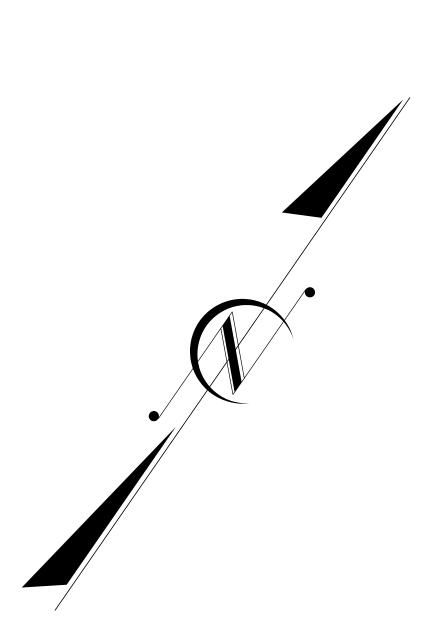



NOTE:
THIS IS A CONTROLLED-ACCESS PROJECT WITH ACCESS
BEING LIMITED TO INTERCHANGES.

POTENTIAL NOISE ABATEMENT AREA

THE LABELED AREAS INDICATE NOISE-SENSITIVE LOCATIONS FOR WHICH POTENTIAL SOUND BARRIERS HAVE BEEN IDENTIFIED. MORE DETAILED ANALYSES WILL OCCUR DURING FINAL PROJECT DESIGN TO DETERMINE WHETHER THESE POTENTIAL NOISE BARRIER LOCATIONS MEET THE REASONABLE AND FEASIBLE CRITERIA WITHIN THE NCDOT TRAFFIC NOISE POLICY. IF THESE CRITERIA ARE MET, NOISE WALL CONSTRUCTION WILL OCCUR PENDING PUBLIC APPROVAL.

UTILITY INFORMATION

TO PROVIDE GREATER VISUAL CLARITY, EXISTING AND PROPOSED UTILITIES ARE NOT SHOWN ON THESE MAPS OR ON OTHER DISPLAYS. THE UTILITY INFORMATION SHOWN ON THESE MAPS IS LIMITED TO LOCATIONS OF MAJOR EXISTING AND POTENTIAL UTILITY EASEMENTS. THE DESIGNS SHOWN ON THESE MAPS, INCLUDING UTILITY EASEMENTS, ARE PRELIMINARY AND ARE SUBJECT TO CHANGE.


PRELIMINARY PLANS
DO NOT USE FOR CONSTRUCTION


DESIGN DATA

Functional Class. = INTERSTATE
Design Speed = 65 MPH
Max Superelev. = 0.08


AERIAL IMAGERY:
SOURCE - NC ONE MAP
DATE TAKEN - MAY 8, 2015

100' 0' 100' 200'

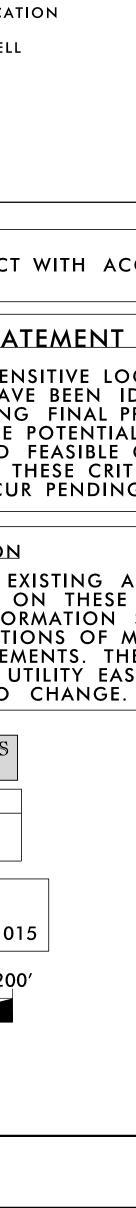

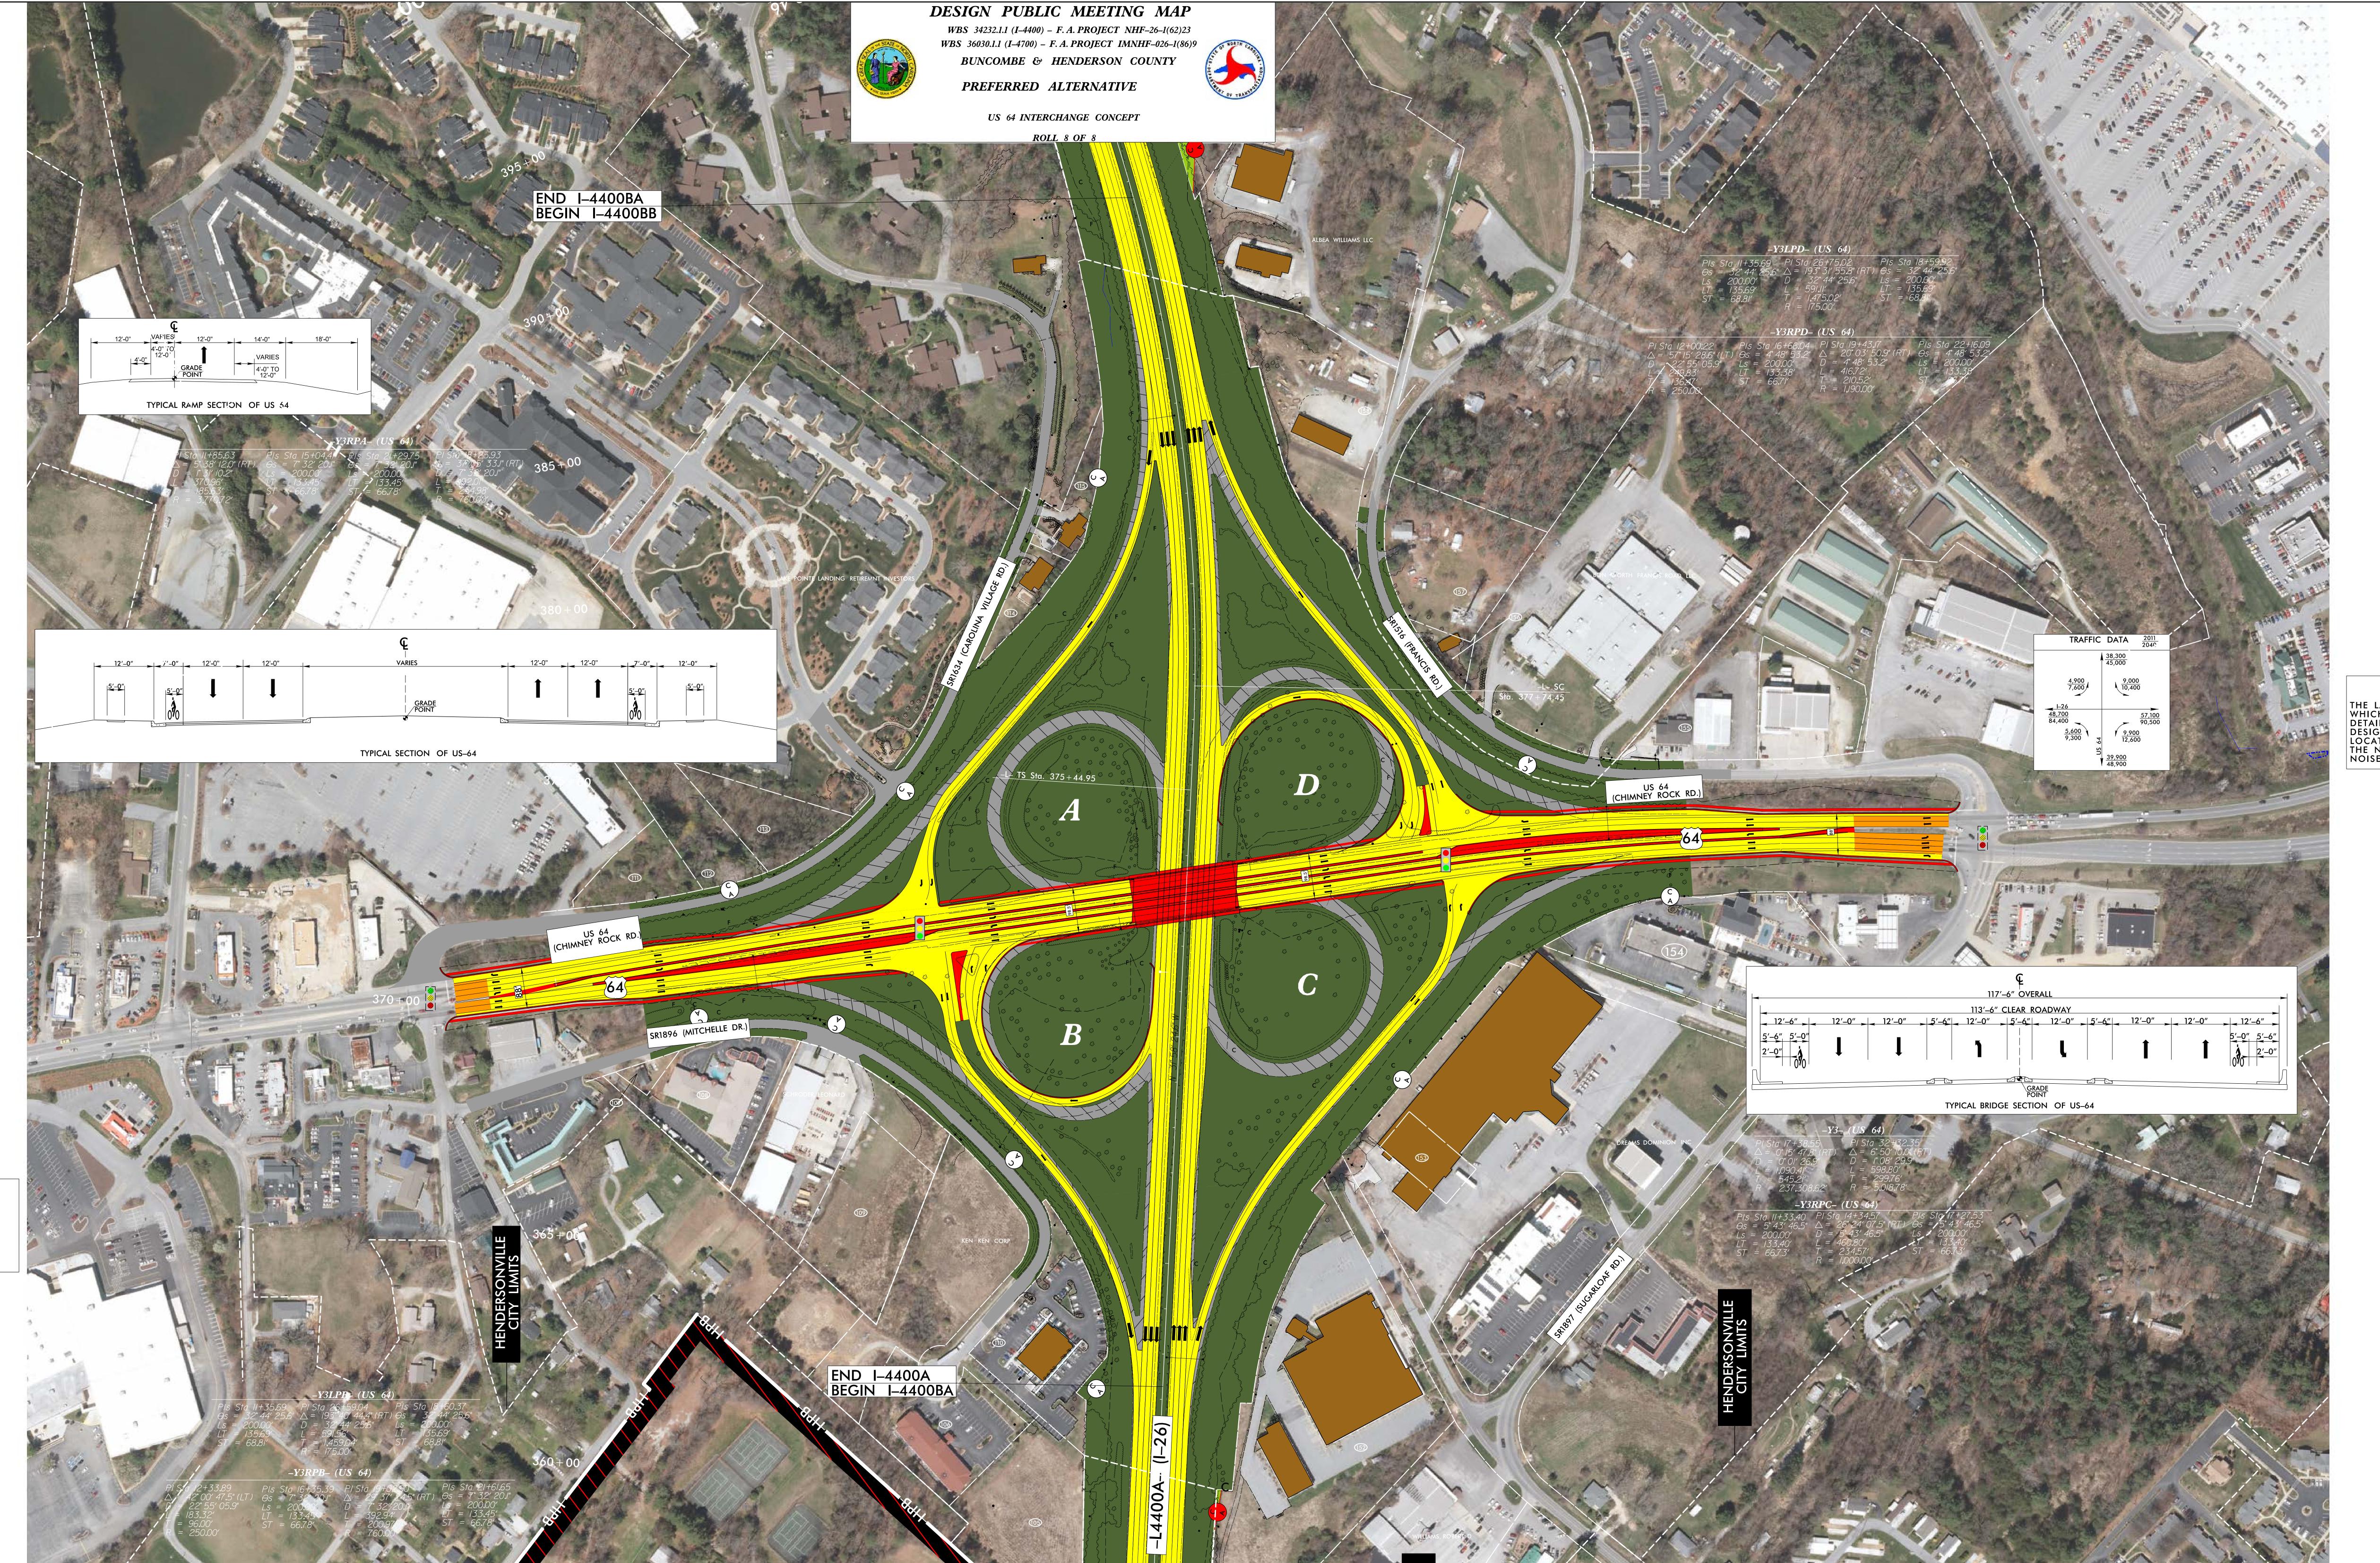

PREFERRED ALTERNATIVE

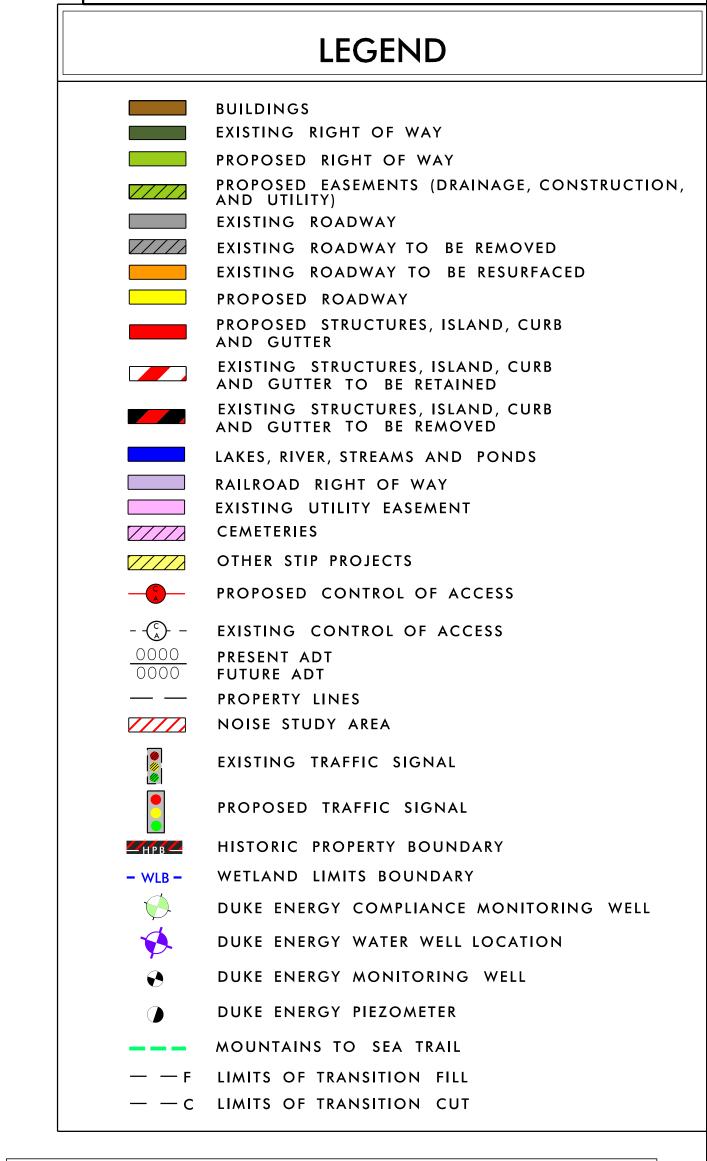

NOTE:
THIS IS A CONTROLLED-ACCESS PROJECT WITH ACCESS
BEING LIMITED TO INTERCHANGES.

POTENTIAL NOISE ABATEMENT AREA

THE LABELED AREAS INDICATE NOISE-SENSITIVE LOCATIONS FOR WHICH POTENTIAL SOUND BARRIERS HAVE BEEN IDENTIFIED. MORE DETAILED ANALYSES WILL OCCUR DURING FINAL PROJECT DESIGN TO DETERMINE WHETHER THESE POTENTIAL NOISE BARRIER LOCATIONS MEET THE REASONABLE AND FEASIBLE CRITERIA WITHIN THE NCDOT TRAFFIC NOISE POLICY. IF THESE CRITERIA ARE MET, NOISE WALL CONSTRUCTION WILL OCCUR PENDING PUBLIC APPROVAL.

UTILITY INFORMATION

TO PROVIDE GREATER VISUAL CLARITY, EXISTING AND PROPOSED UTILITIES ARE NOT SHOWN ON THESE MAPS OR ON OTHER DISPLAYS. THE UTILITY INFORMATION SHOWN ON THESE MAPS IS LIMITED TO LOCATIONS OF MAJOR EXISTING AND POTENTIAL UTILITY EASEMENTS. THE DESIGNS SHOWN ON THESE MAPS, INCLUDING UTILITY EASEMENTS, ARE PRELIMINARY AND ARE SUBJECT TO CHANGE.

PRELIMINARY PLANS
DO NOT USE FOR CONSTRUCTION

DESIGN DATA


Functional Class. = INTERSTATE
Design Speed = 65 MPH
Max Superelev. = 0.08

100' 0' 100' 2 50'

DATE TAKEN - MAY 8, 2015

(ENGLISI

AERIAL IMAGERY:

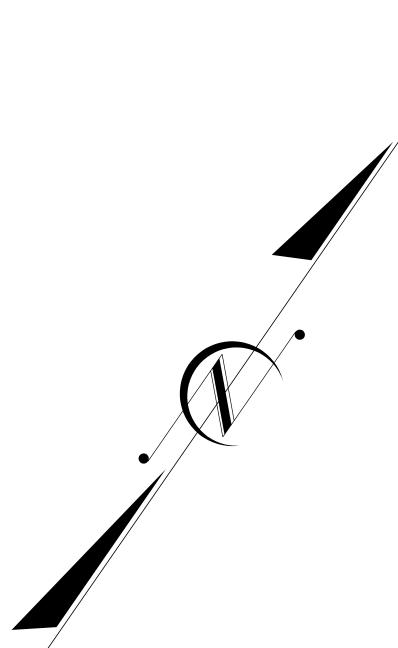



ROLL - 8

DESIGN PUBLIC MEETING MAP

WBS 34232.1.1 (I-4400)

F. A. PROJECT NHF-26-1(62)23

WBS 36030.1.1 (I-4700)

F. A. PROJECT IMNHF-026-1(86)9

BUNCOMBE & HENDERSON COUNT