



Elm Lane at I-485


Proposed Typical Sections

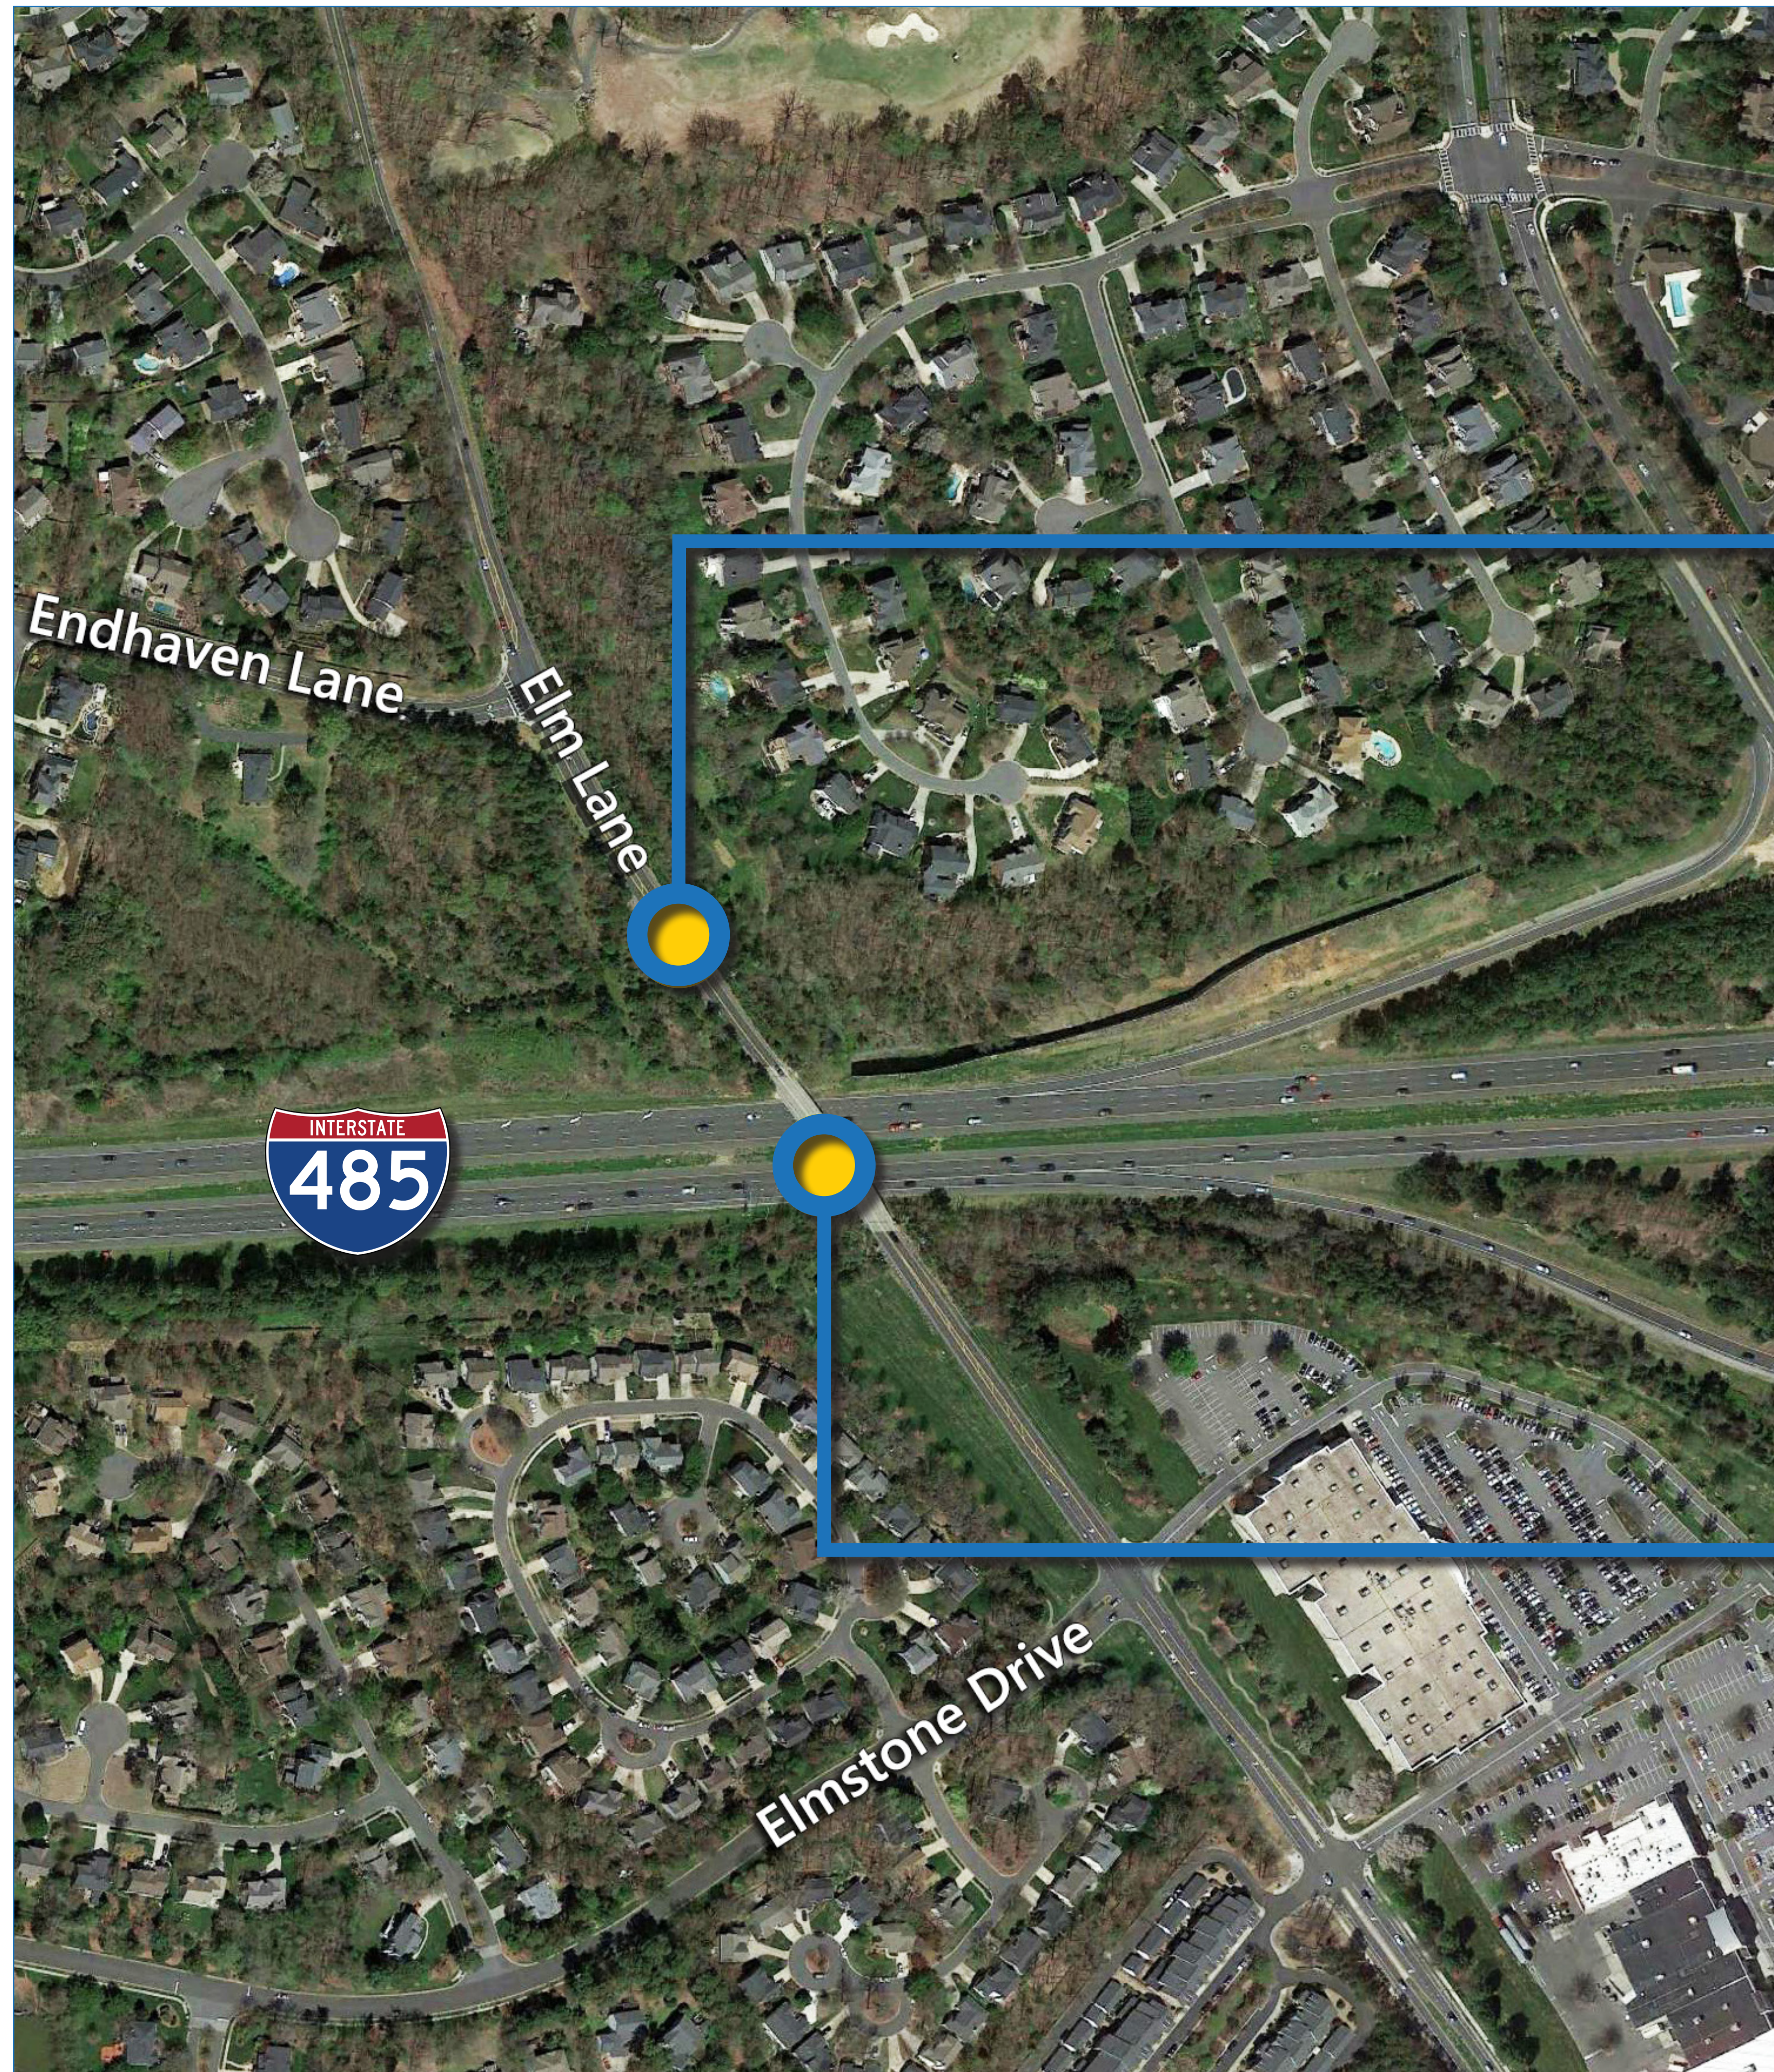

Elm Lane Approaching I-485 Bridge

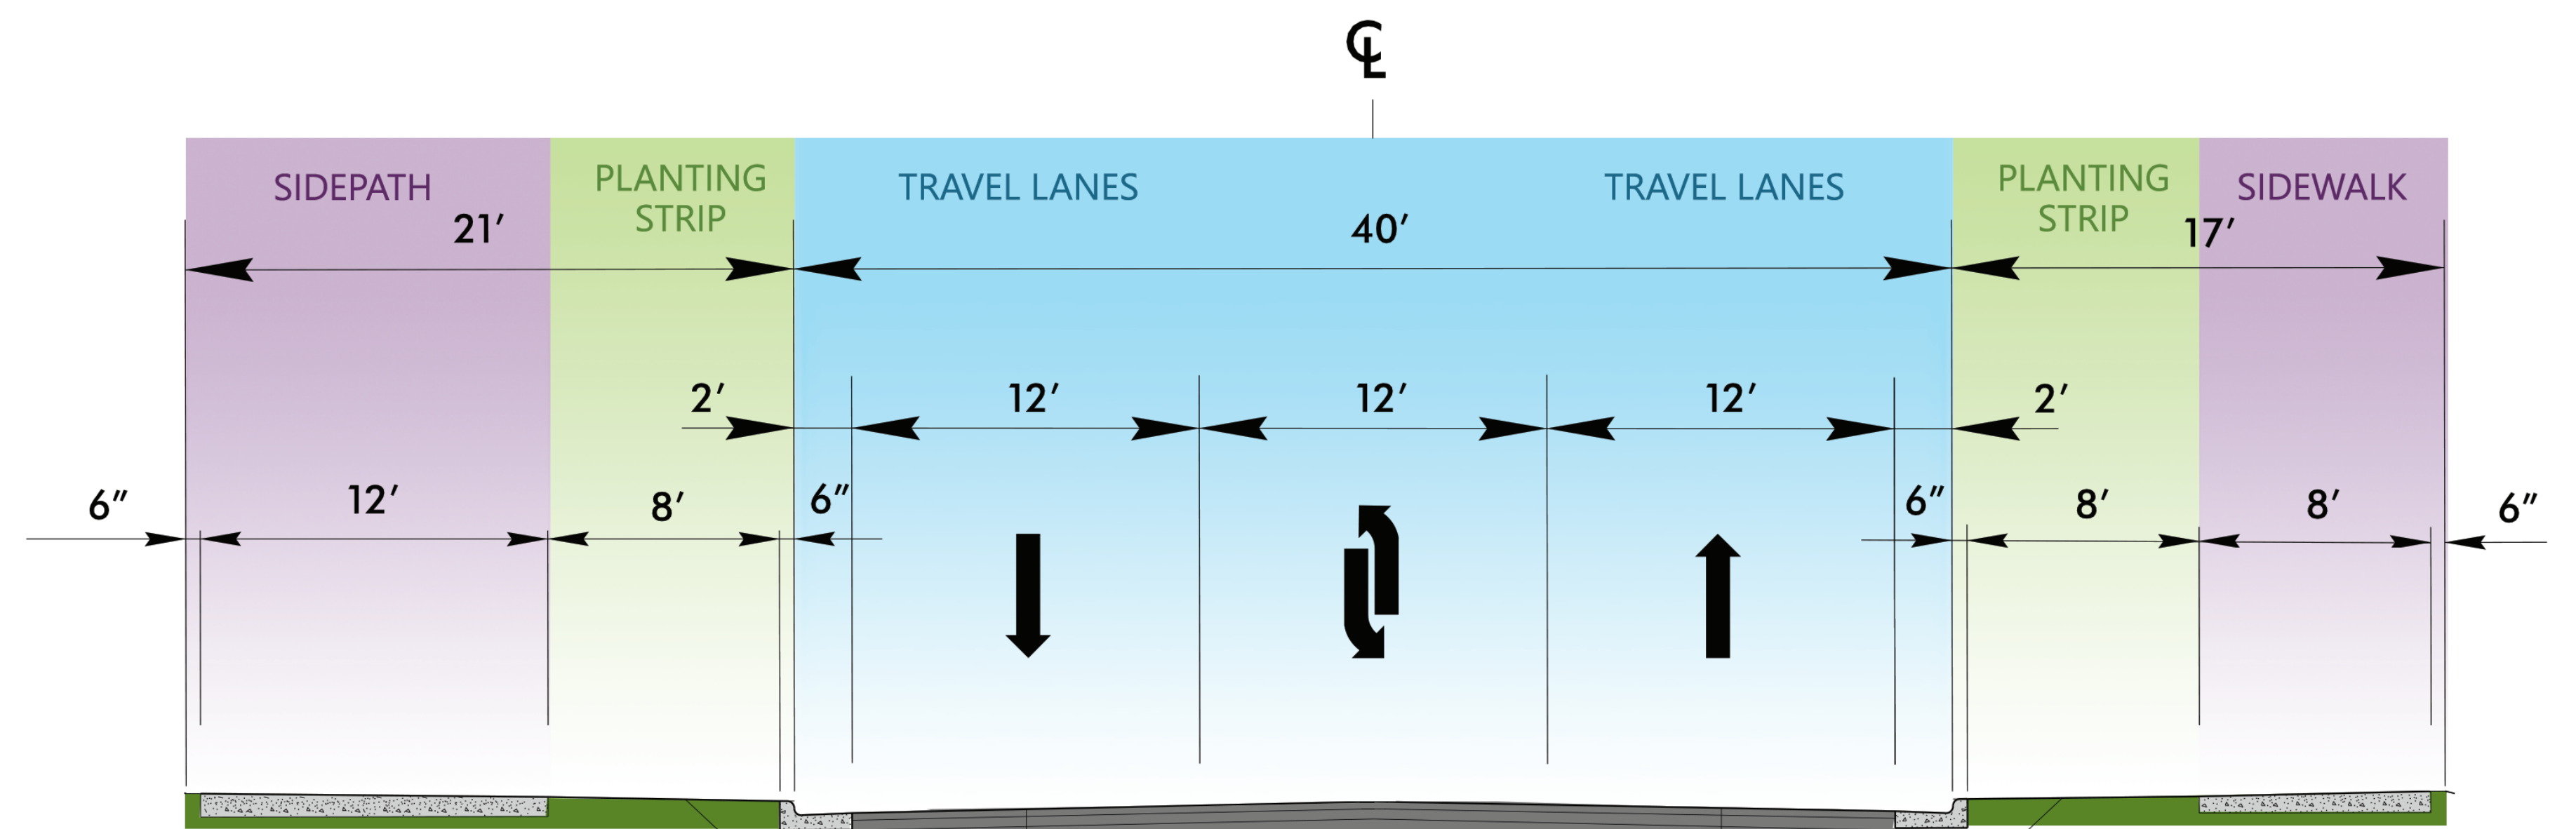

Elm Lane Bridge Over I-485

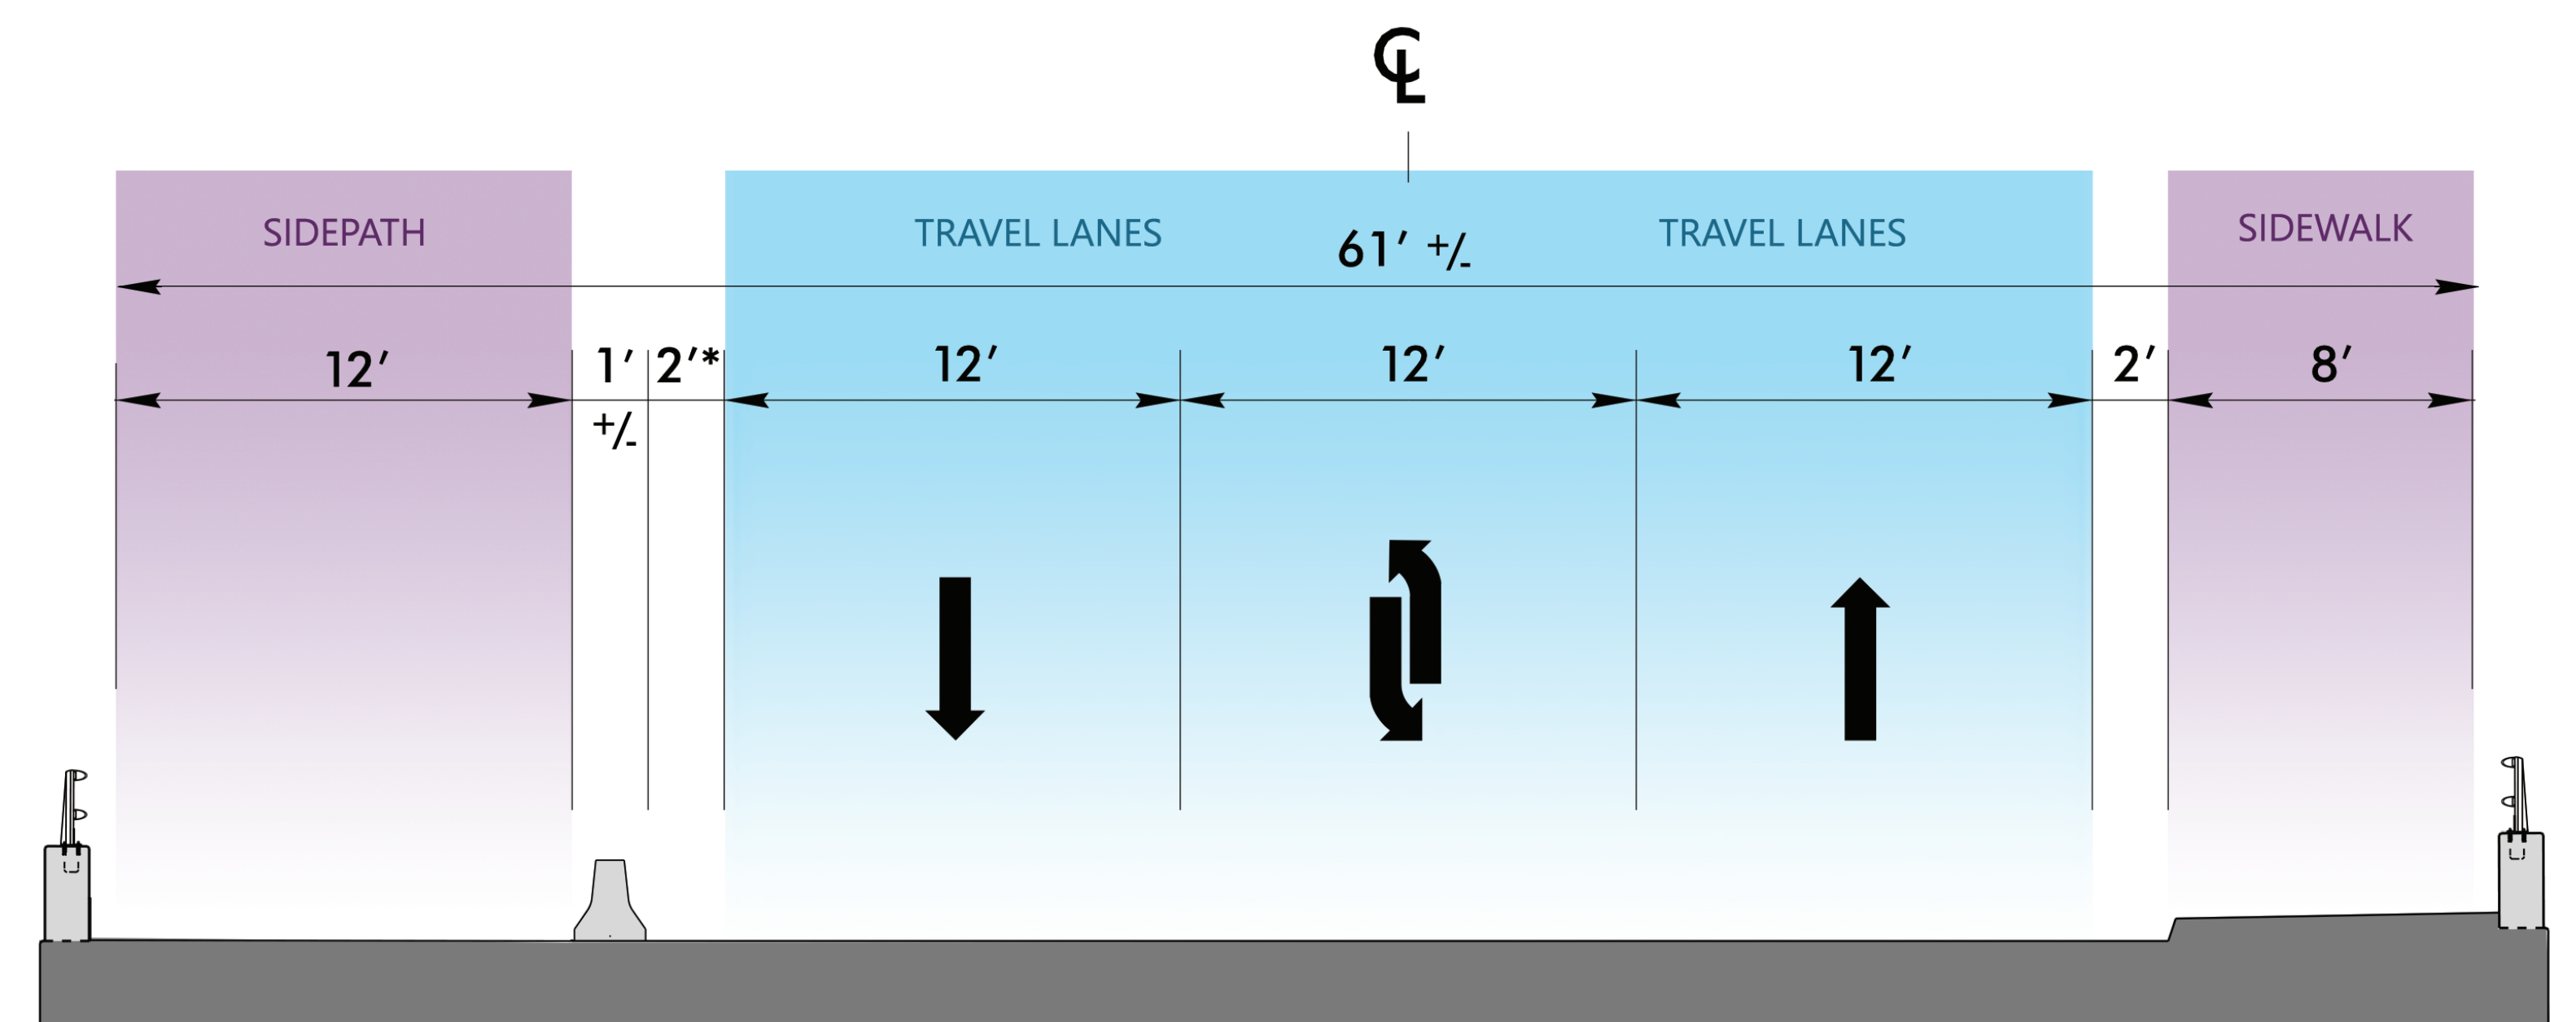

*BRIDGE SHOULDER WIDTH TO BE CONSTRUCTED TO ACCOMMODATE HYDRAULIC SPREAD.