


TYPICAL CROSS SECTION 3

Walnut Street to Phillips Road

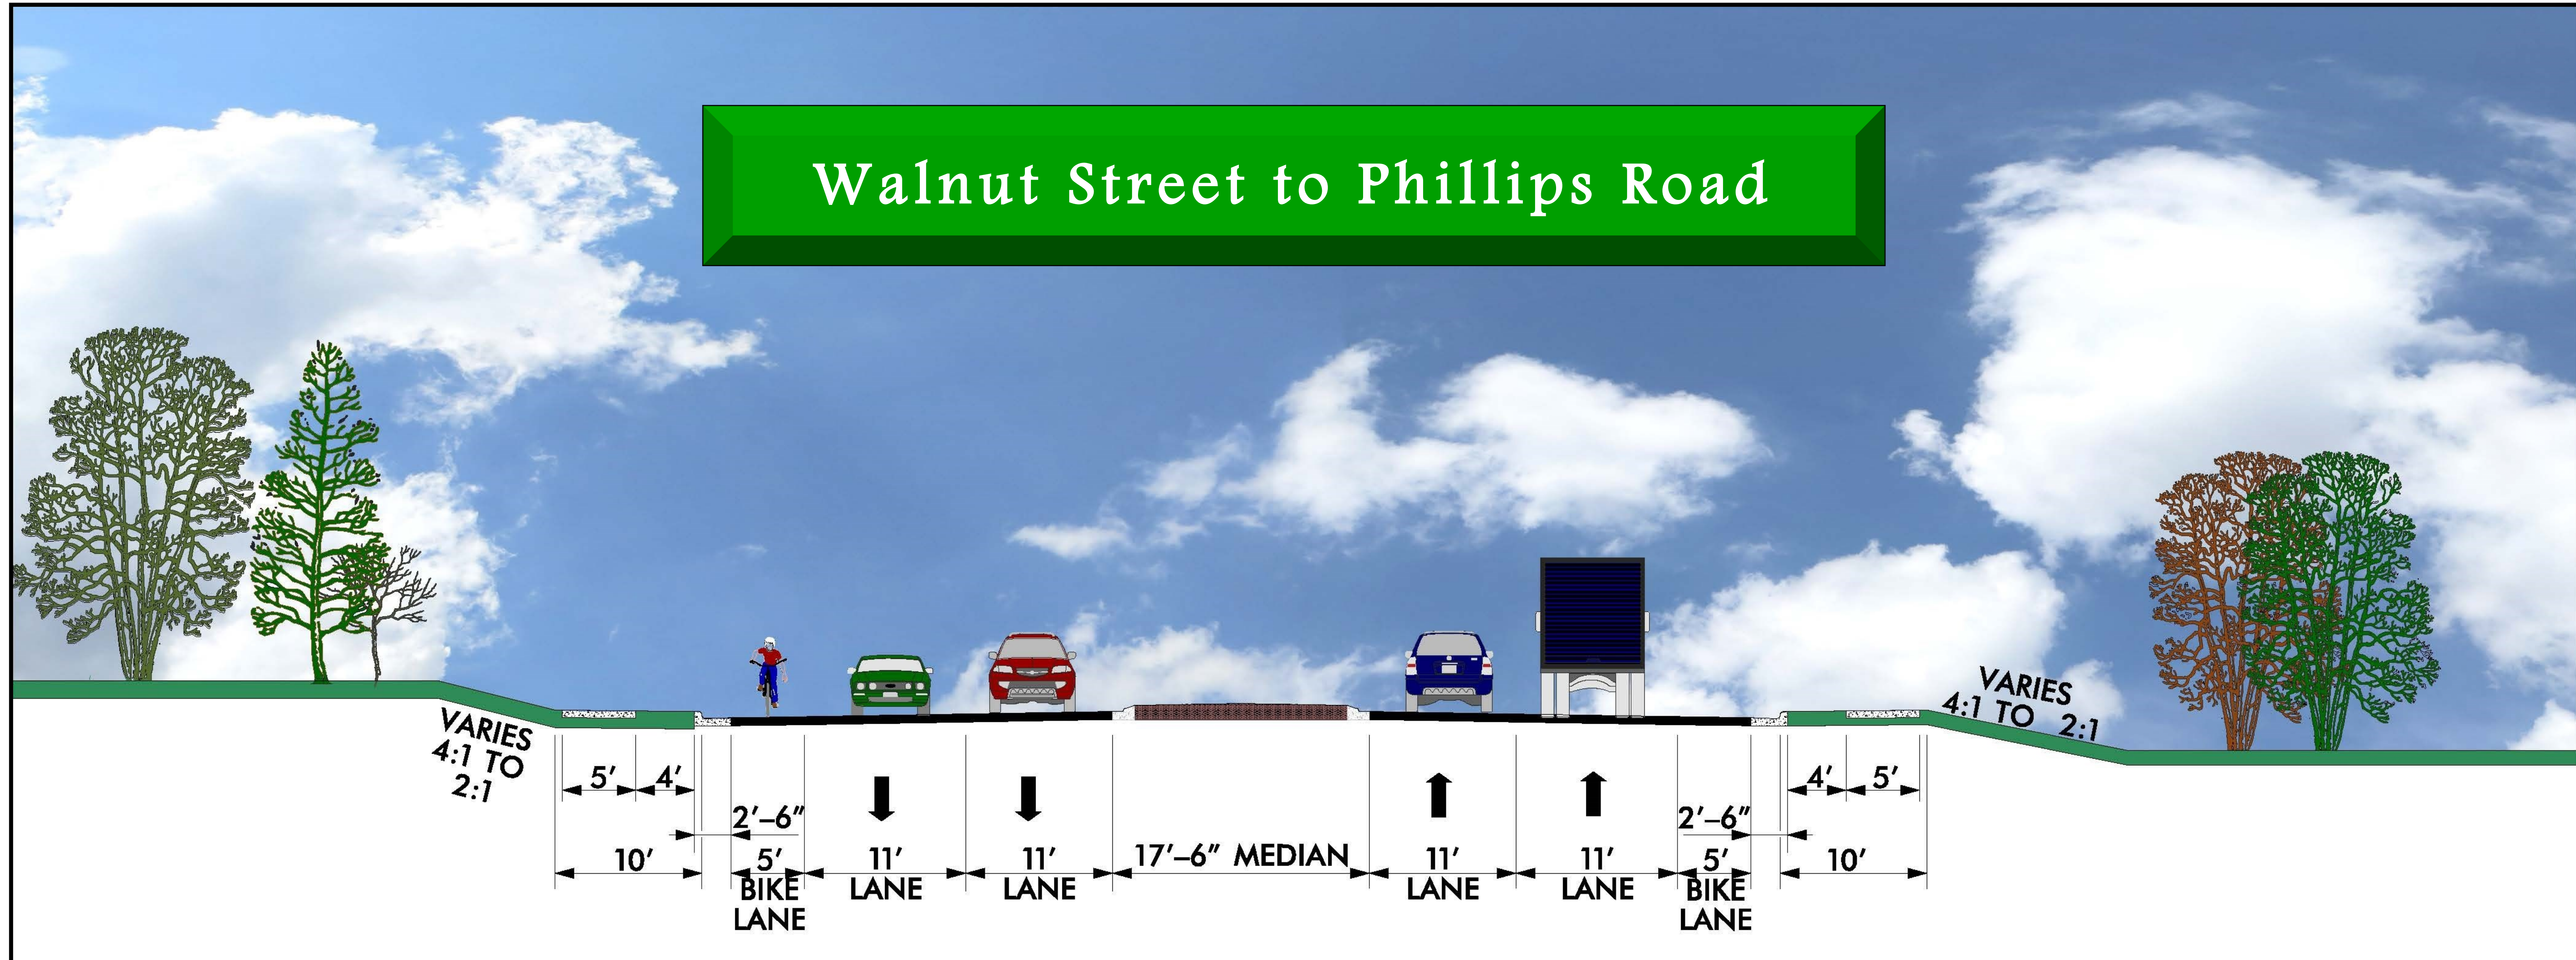

**4 LANE DIVIDED (17.5-FOOT MEDIAN) WITH SIDEWALKS & BIKE LANES
POSTED SPEED 35 MPH**