

100' 50' 0' 100' 200'
 HORIZONTAL SCALE 1" = 100'

INCOMPLETE PLANS
 DO NOT USE FOR R/W ACQUISITION
 DOCUMENT NOT CONSIDERED FINAL
 UNLESS ALL SIGNATURES COMPLETED




PUBLIC MEETING MAP
 PROJECT 35993.1.1 (U-4700)
 F. A. PROJECT NHF-321(18)
CALDWELL COUNTY
 US 321 WIDENING FROM US 70 IN
 HICKORY TO SOUTHWEST BLVD IN LENOIR.



ALEX LEE BLVD. TIGHT DIAMOND INTERCHANGE

PUBLIC MEETING MAP
 PROJECT 35993.1.1 (U-4700)
 F. A. PROJECT NHF-321(18)
CALDWELL COUNTY
 US 321 WIDENING FROM US 70 IN
 HICKORY TO SOUTHWEST BLVD IN LENOIR.
 ALEX LEE BLVD. TIGHT DIAMOND INTERCHANGE

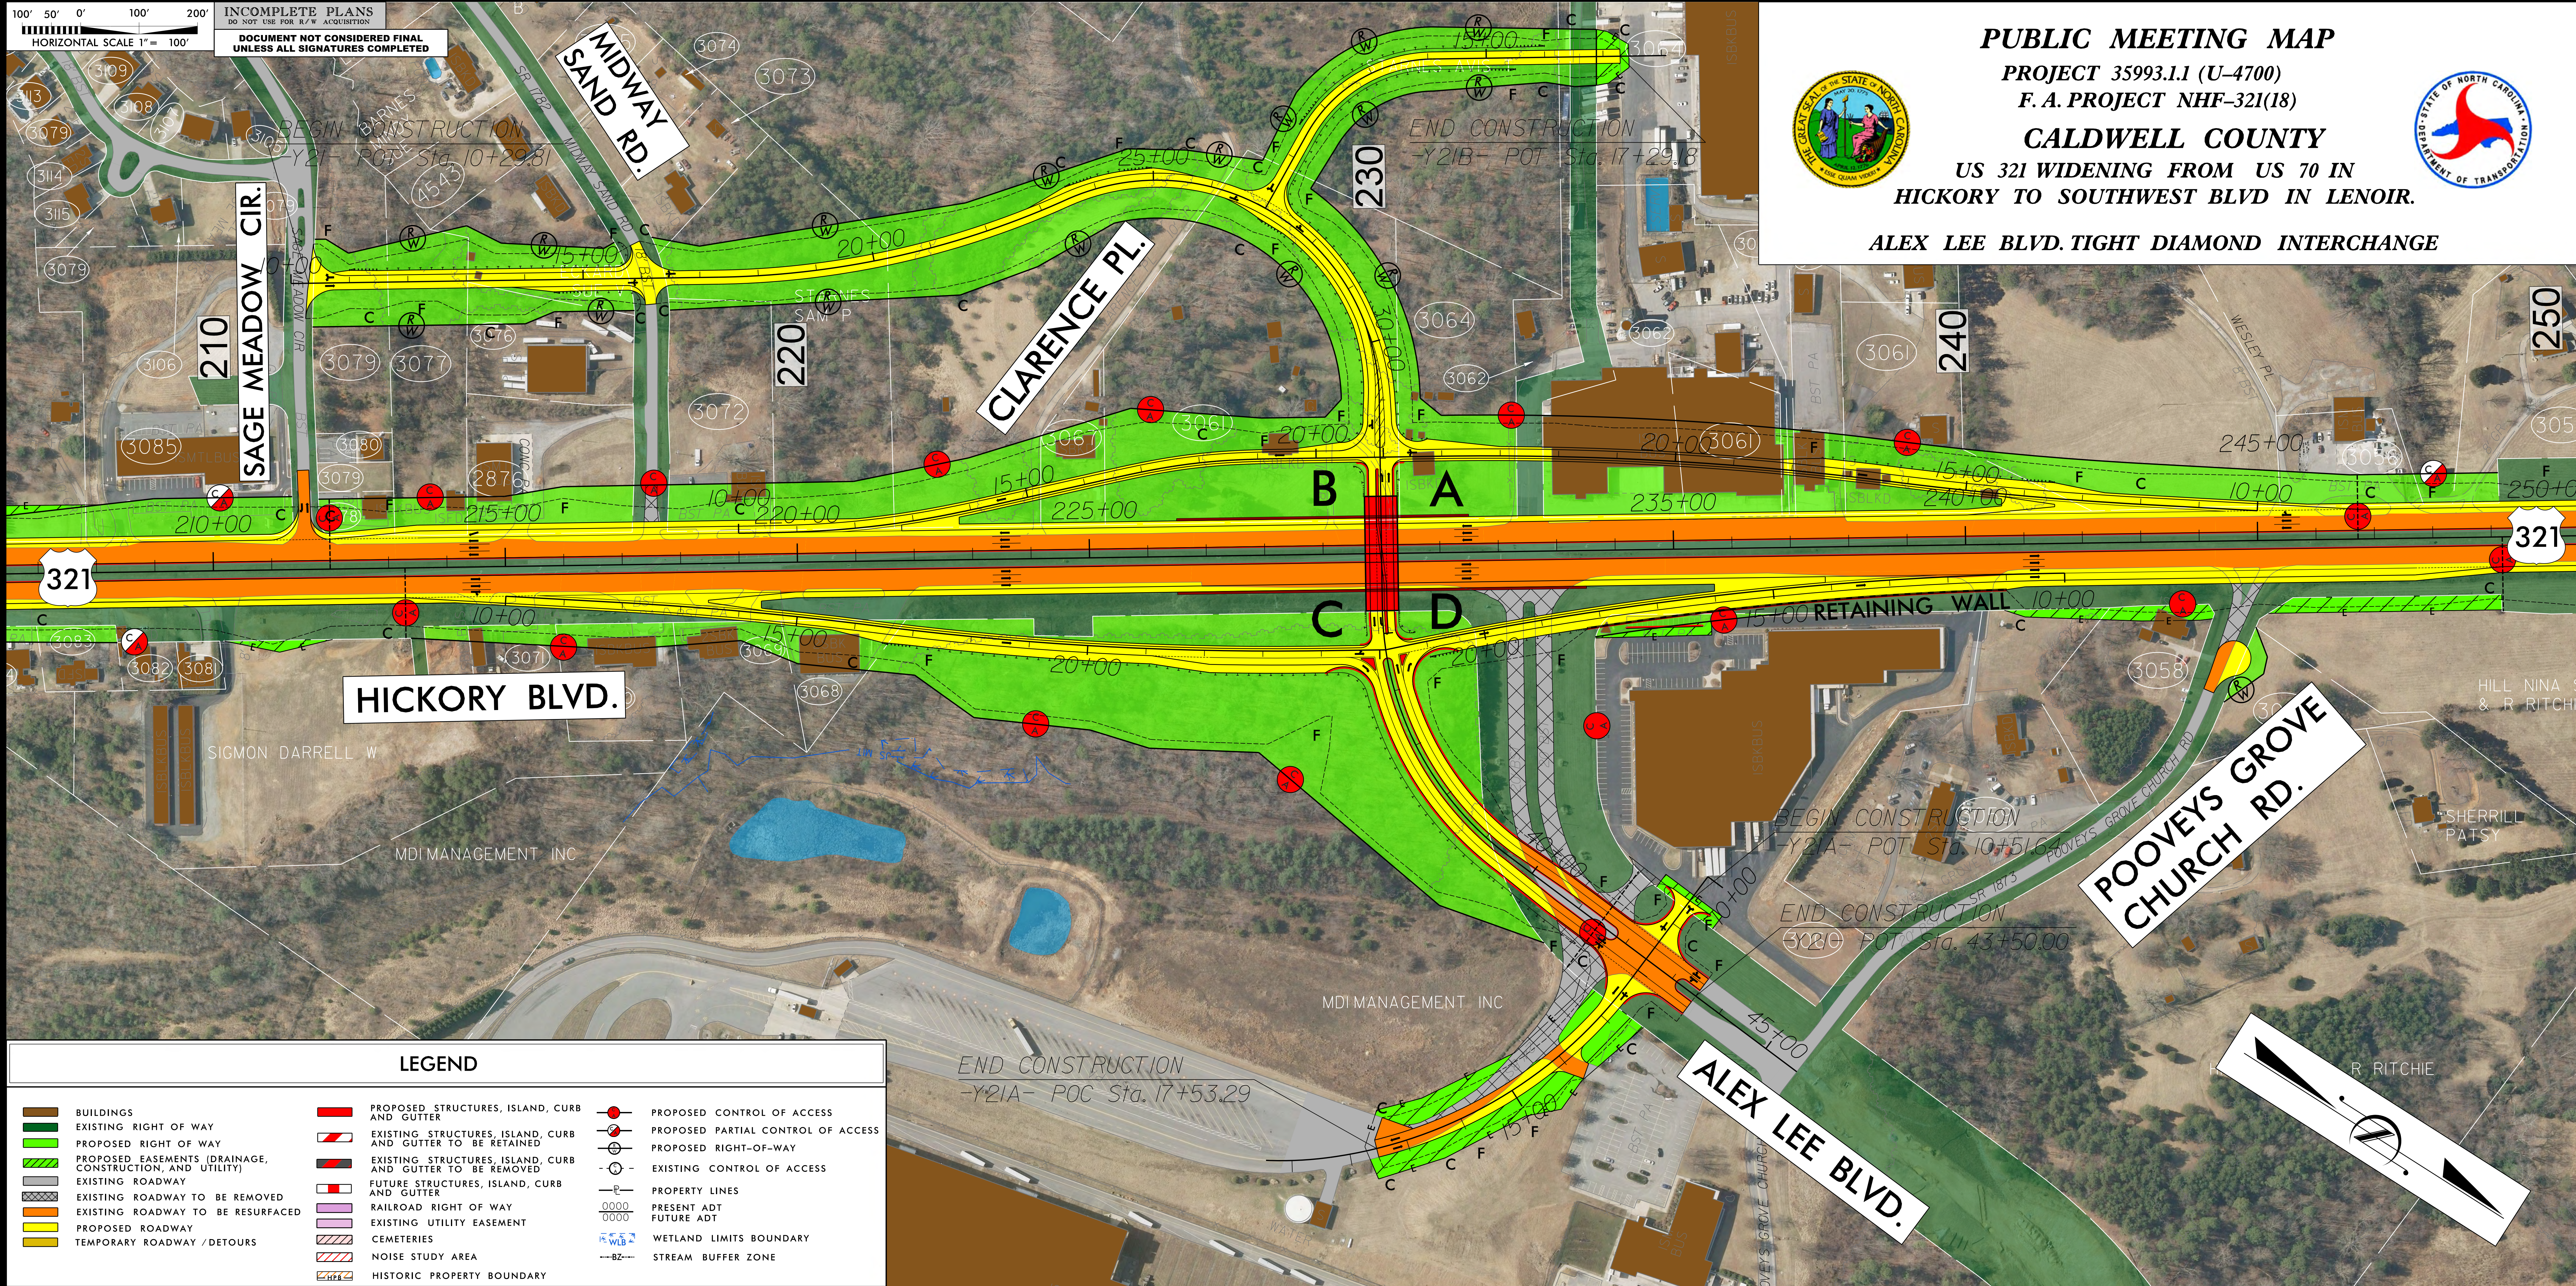

HICKORY BLVD.

**POOVEYS GROVE
 CHURCH RD.**

ALEX LEE BLVD.

LEGEND

- | | | |
|--|---|------------------------------------|
| BUILDINGS | PROPOSED STRUCTURES, ISLAND, CURB AND GUTTER | PROPOSED CONTROL OF ACCESS |
| EXISTING RIGHT OF WAY | EXISTING STRUCTURES, ISLAND, CURB AND GUTTER TO BE RETAINED | PROPOSED PARTIAL CONTROL OF ACCESS |
| PROPOSED RIGHT OF WAY | EXISTING STRUCTURES, ISLAND, CURB AND GUTTER TO BE REMOVED | PROPOSED RIGHT-OF-WAY |
| PROPOSED EASEMENTS (DRAINAGE, CONSTRUCTION, AND UTILITY) | EXISTING STRUCTURES, ISLAND, CURB AND GUTTER | EXISTING CONTROL OF ACCESS |
| EXISTING ROADWAY | RAILROAD RIGHT OF WAY | PROPERTY LINES |
| EXISTING ROADWAY TO BE REMOVED | EXISTING UTILITY EASEMENT | PRESENT ADT |
| EXISTING ROADWAY TO BE RESURFACED | CEMETERIES | FUTURE ADT |
| PROPOSED ROADWAY | NOISE STUDY AREA | WETLAND LIMITS BOUNDARY |
| TEMPORARY ROADWAY / DETOURS | HISTORIC PROPERTY BOUNDARY | STREAM BUFFER ZONE |

PUBLIC MEETING MAP
 PROJECT 35993.1.1 (U-4700)
 F. A. PROJECT NHF-321(18)
CALDWELL COUNTY
 US 321 WIDENING FROM US 70 IN
 HICKORY TO SOUTHWEST BLVD IN LENOIR.
 ALEX LEE BLVD. TIGHT DIAMOND INTERCHANGE